





## **FYLKESHUSET - HFK, BERGEN**

FASADER







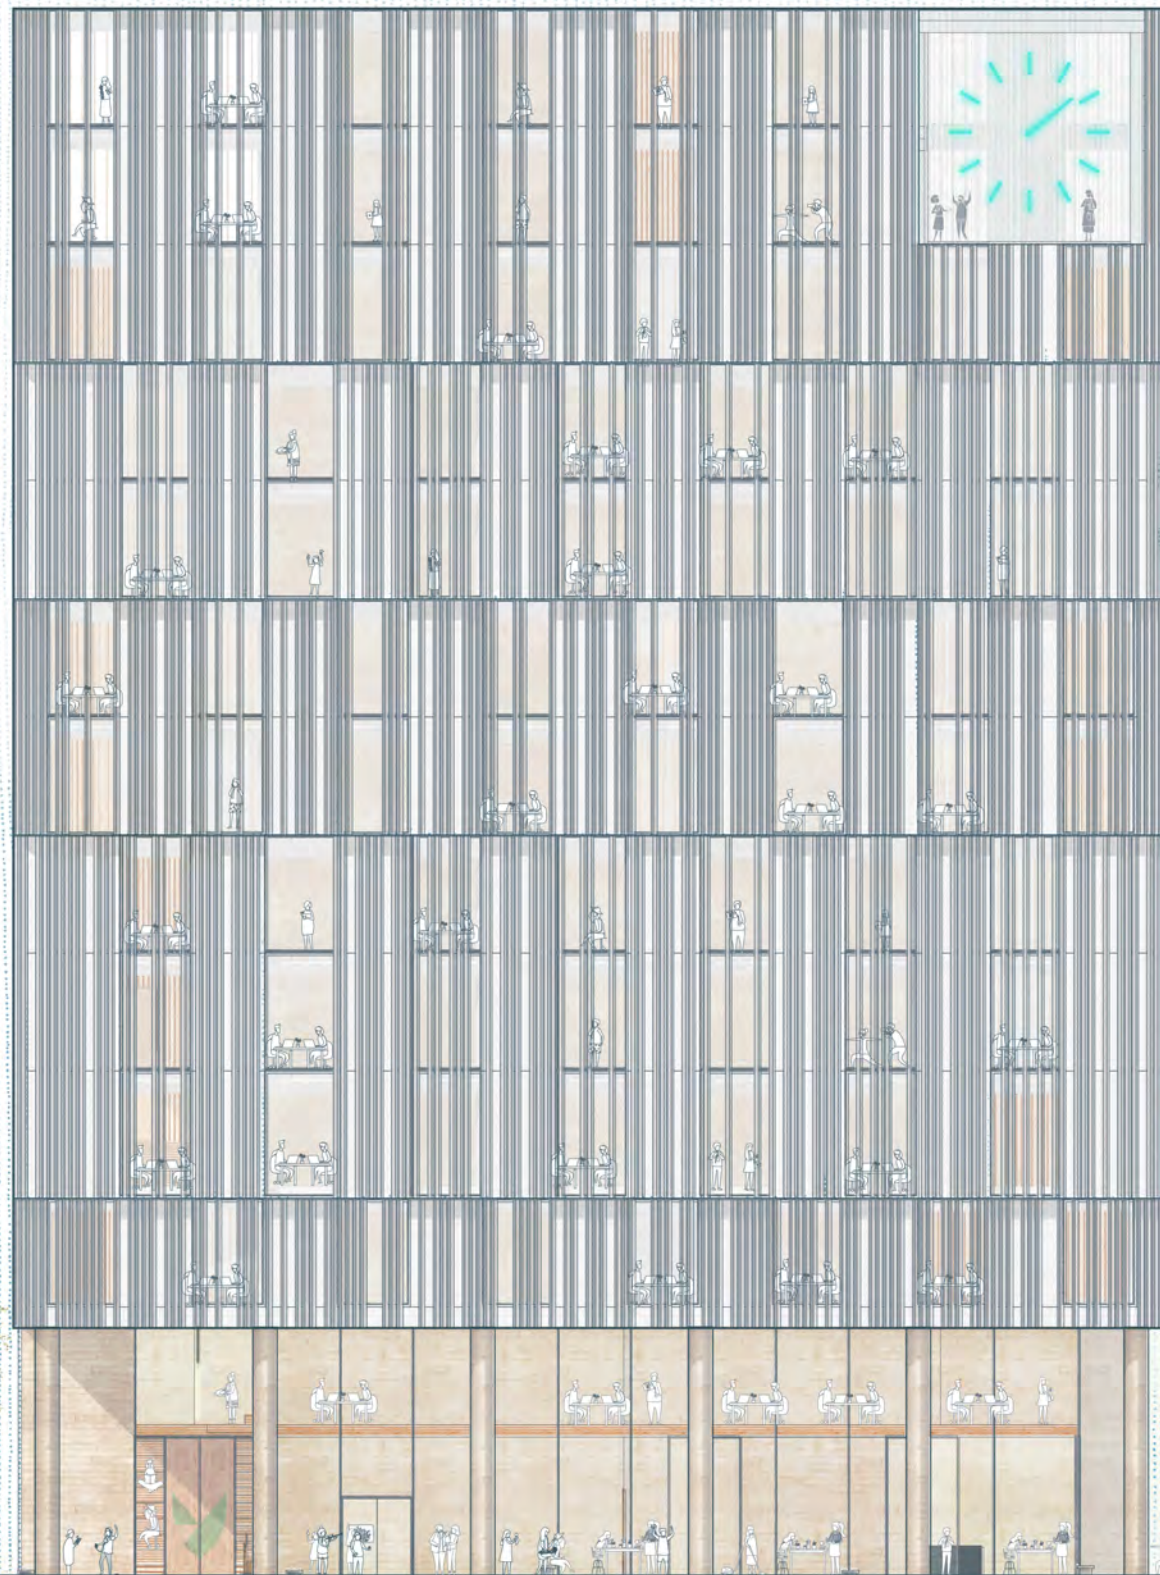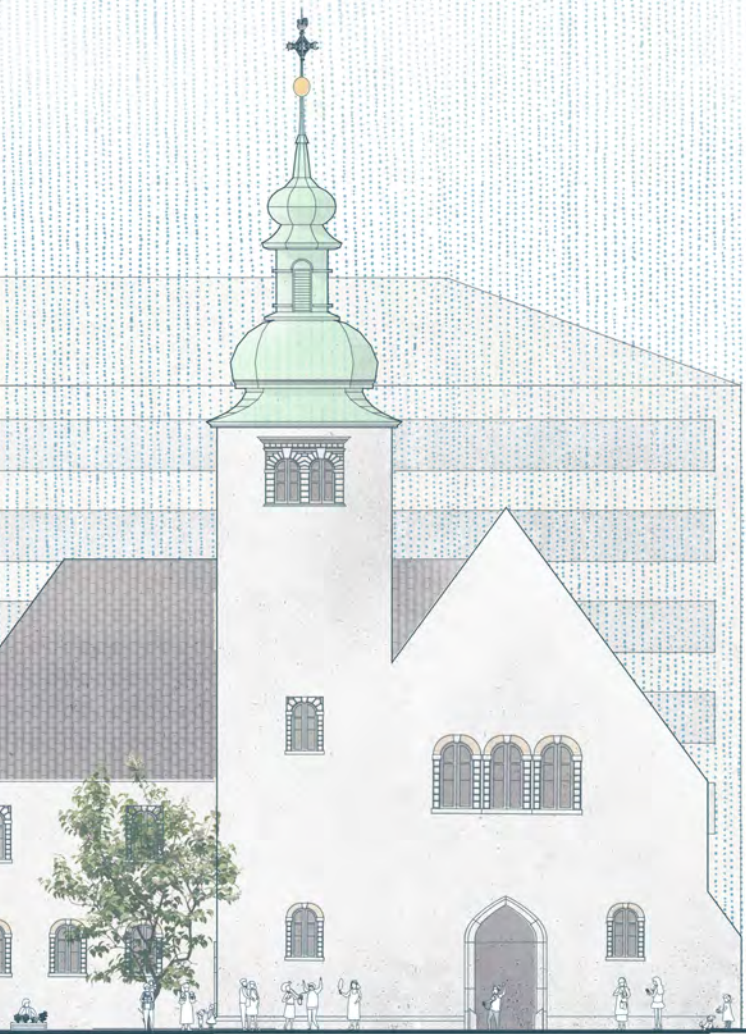





FASADE VEST 1:250