


Bygarasjen

272



26.02.2015
Målestokk 1:1000
Statens vegvesen

166/955

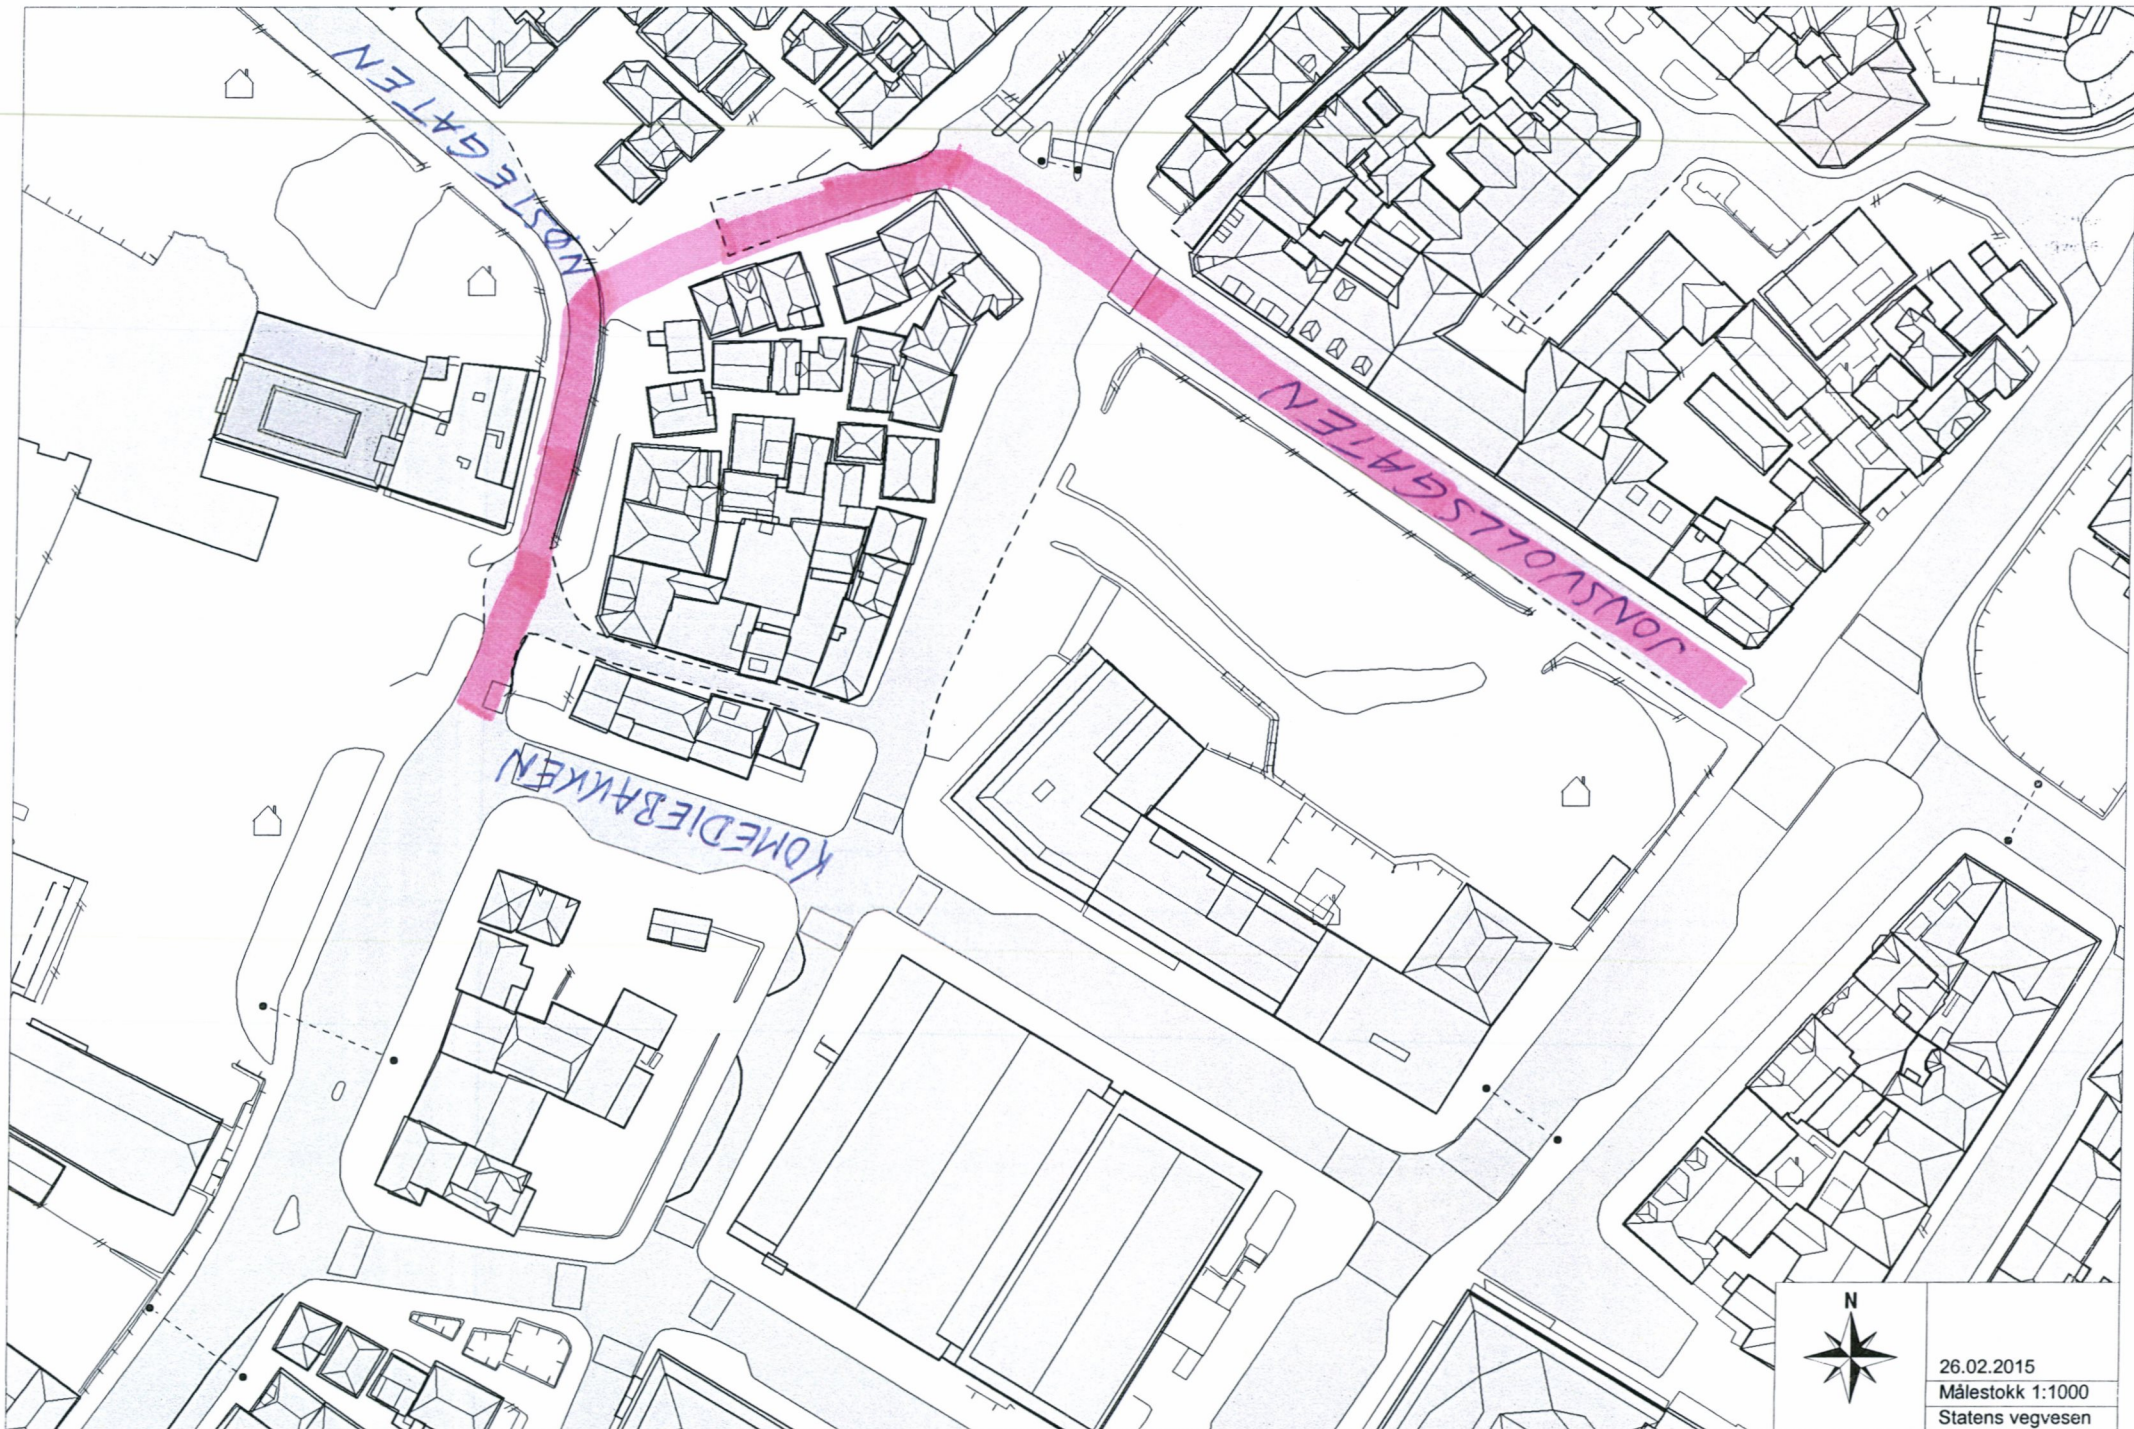

26.02.2015
Målestokk 1:1000
Statens vegvesen