



H.O.H.R. 0.00152.113
H = 577.8526,196

Alternativ 5 - veg 14000

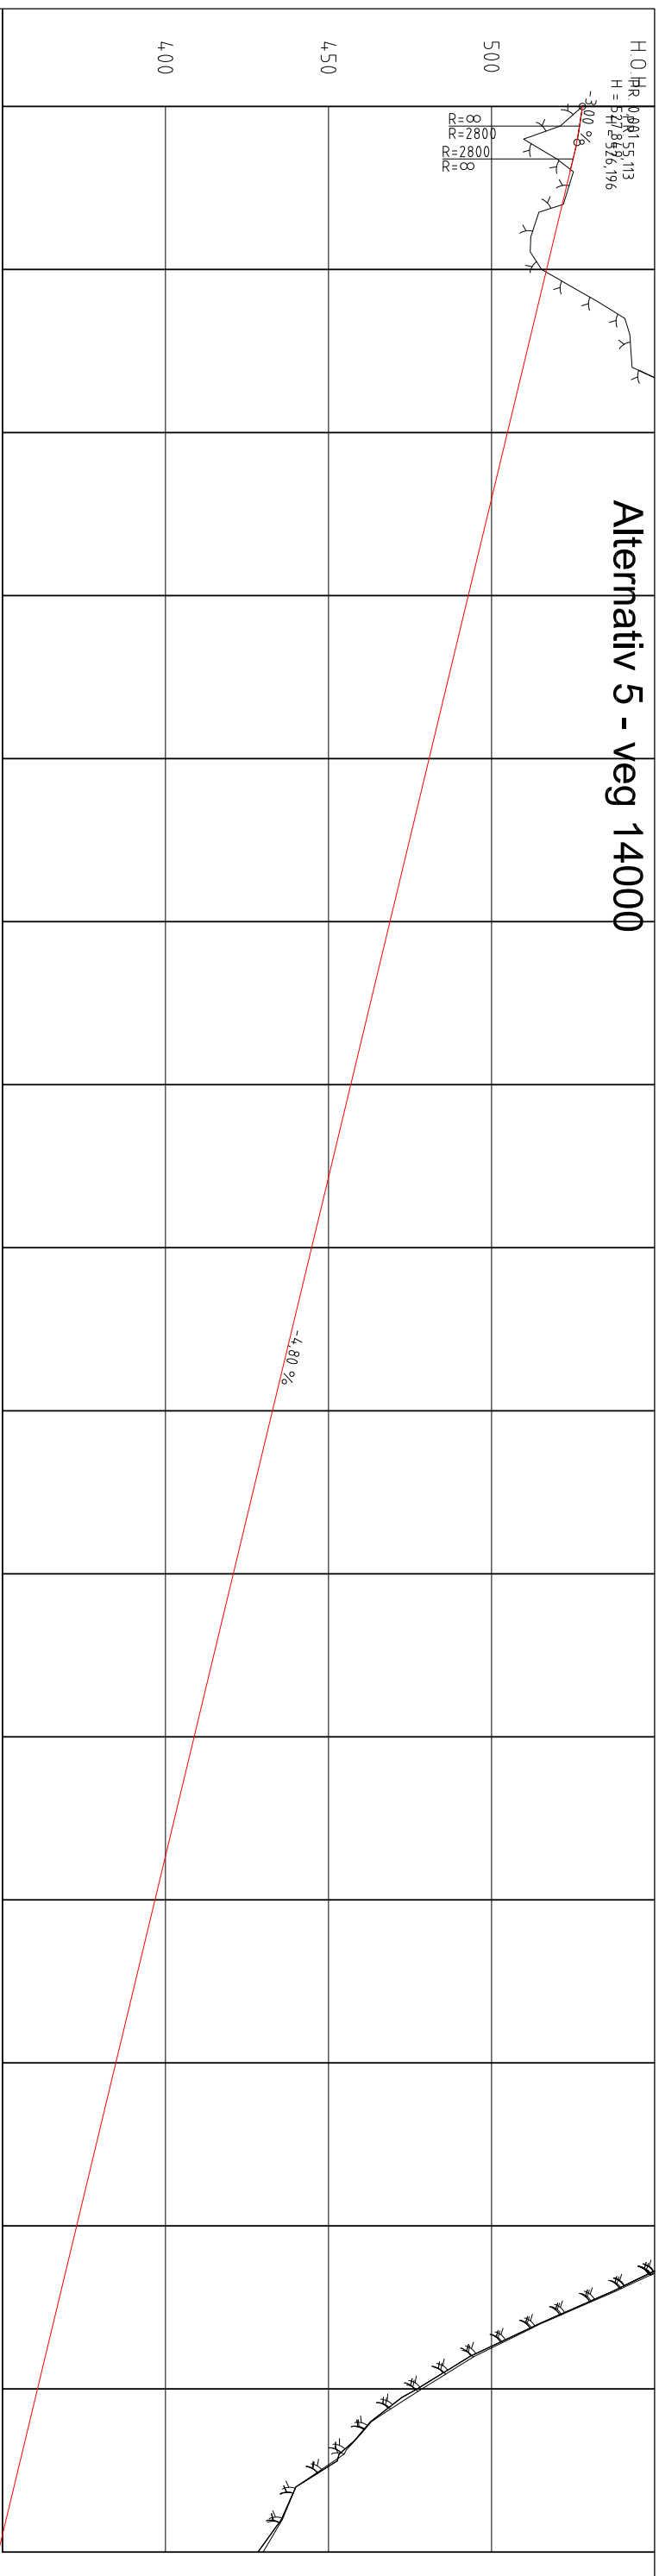

PROFIL NR.	0	250	500	750	1000	1250	1500	1750	2000	2250	2500	2750	3000	3250	3500	3750	
HOR. KURV.	R=300	A=135	A=135	R=300	A=135	A=135	R=1000	R=1000	R=1000	R=1000	R=1000	R=1000	A=230	A=230	R=500	A=200 R=-1300	
BREDEDEUTV.	
TVERRFALL	
H.kj.b.kj	3.1%	
V.kj.b.k.	
PROFIL H.	527.85	509.81	526.28	525.08	524.04	522.00	521.64	512.70	519.24	515.36	516.84	532.85	514.43	542.39	512.03	543.08	509.63	565.00	507.23	600.00	504.83	629.93	502.43	659.10	500.03	678.26	497.63	683.75	495.22	684.94	492.82	690.00	490.42	690.00	488.02	695.00	485.62	718.45	483.22	750.39	480.82	478.47	476.07	473.67	471.27	468.87	466.47	464.07	461.67	459.20	456.80	454.40	452.00	449.60	447.20	444.80	442.39	439.99	437.59	435.19	432.79	430.39	427.99	425.59	423.18	420.78	986.99	418.38	985.00	415.98	975.00	413.58	939.78	411.18	904.90	408.78	885.00	406.37	869.91	403.97	859.11	401.57	851.53	399.17	849.30	396.77	847.25	394.37	838.78	391.97	822.33	389.57	794.09	387.16	774.87	384.76	776.45	382.36	729.27	379.96	703.72	377.56	663.68	375.16	600.00	372.76	557.89	370.36	537.15	367.95	514.54	365.55	493.39	363.15	477.11	360.75	462.89	358.35	453.22	355.95	440.00	353.55	435.55	351.14	428.37	348.74
OVERBRYGN. T.	

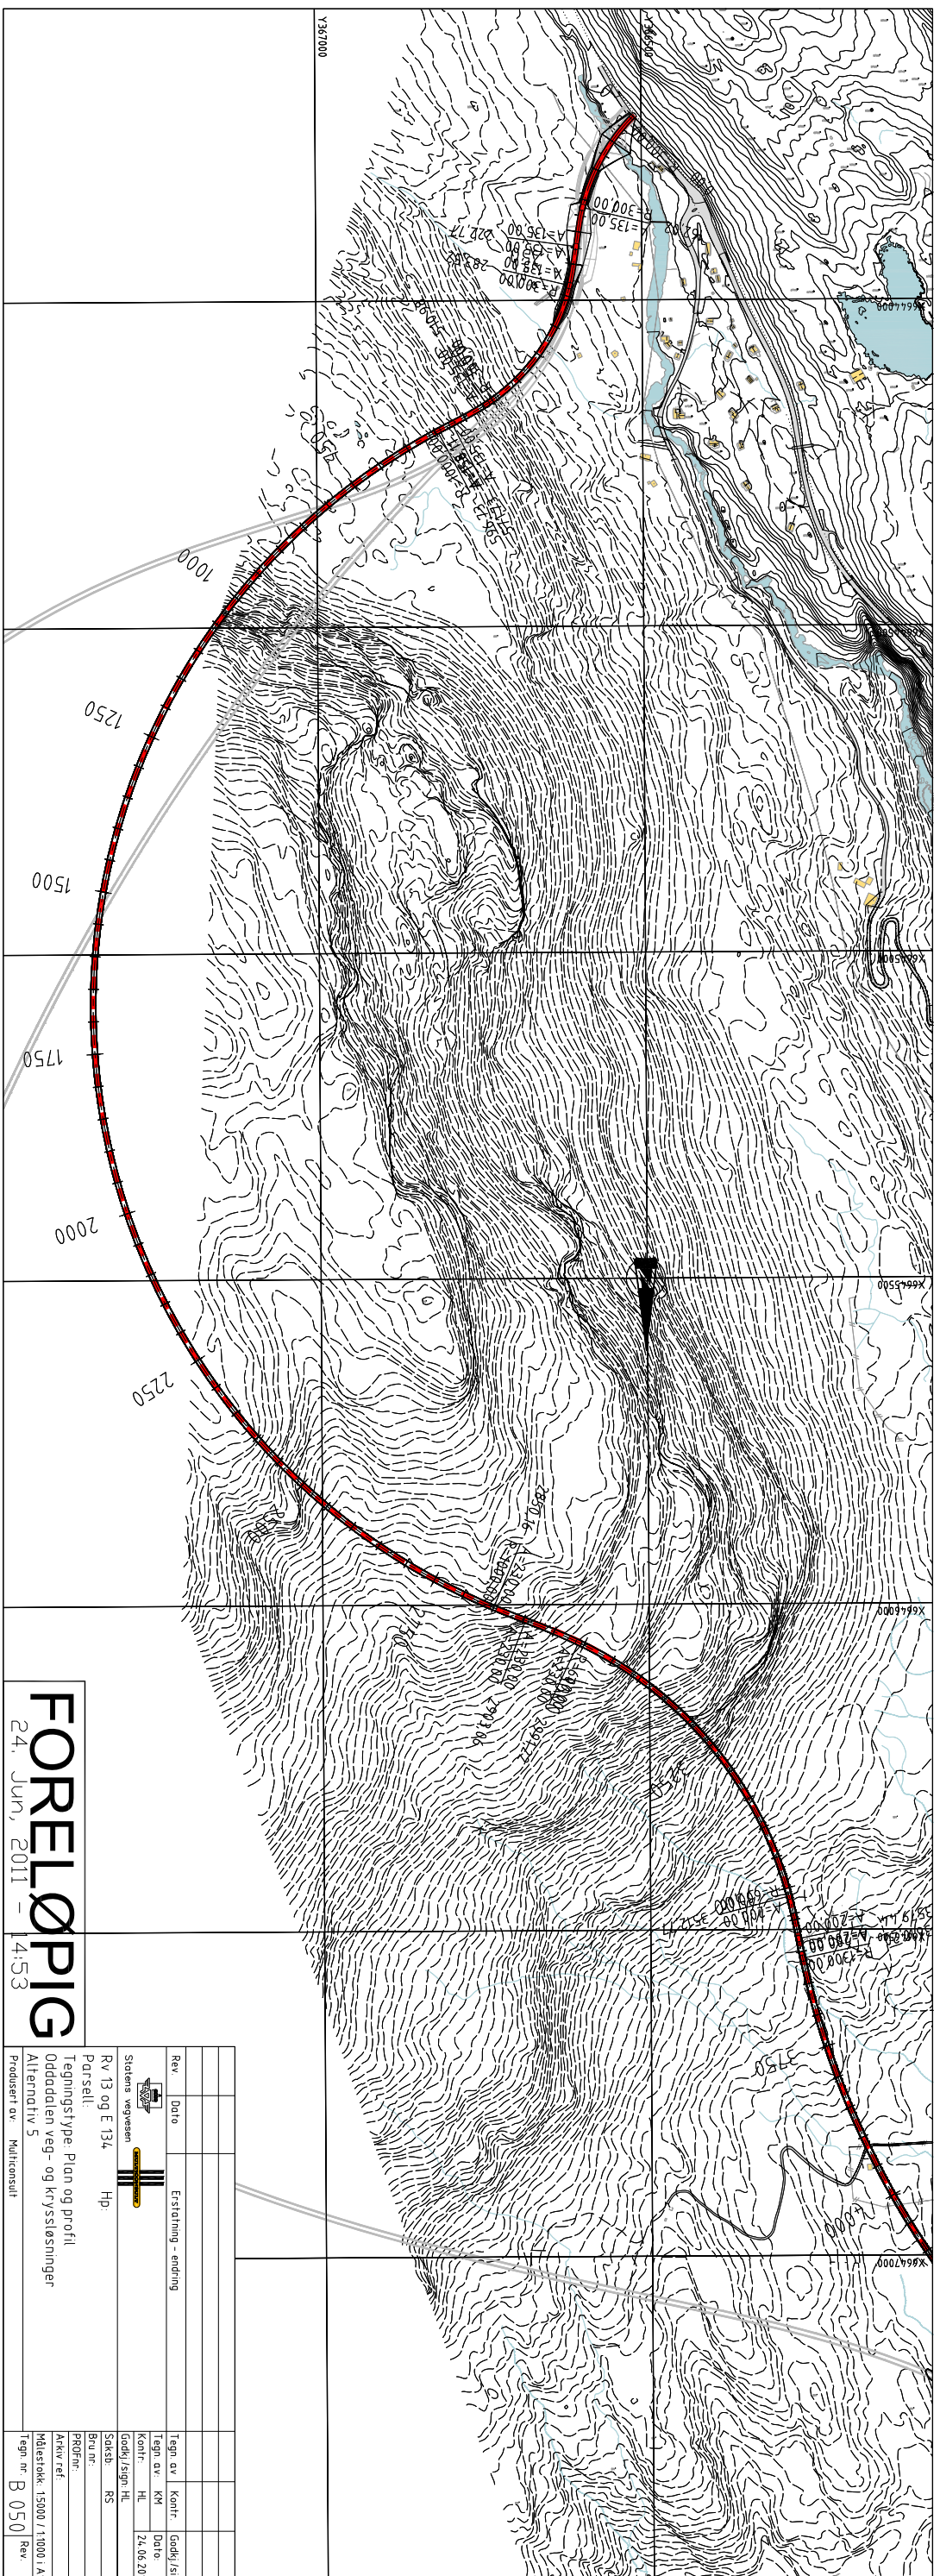

FORELØPPIG
24. Jun, 2011 - 14:53

Rev	Dato	Endring

Statens vegvesen
 Rv 13 og E 134
 Darselli
 Tegningsstype: Plan og profil
 Oddadalen veg- og kryssløsninger
 Alternativ 5
 Prosjekt nr.: Multisult

Tegn. av	Kont.	Godk./sign.

Brum.	Prosjekt	Aktiv.ref.	Målestokk	15000 / 11000 / A1

Tegn. nr. B 050
 Rev.

