
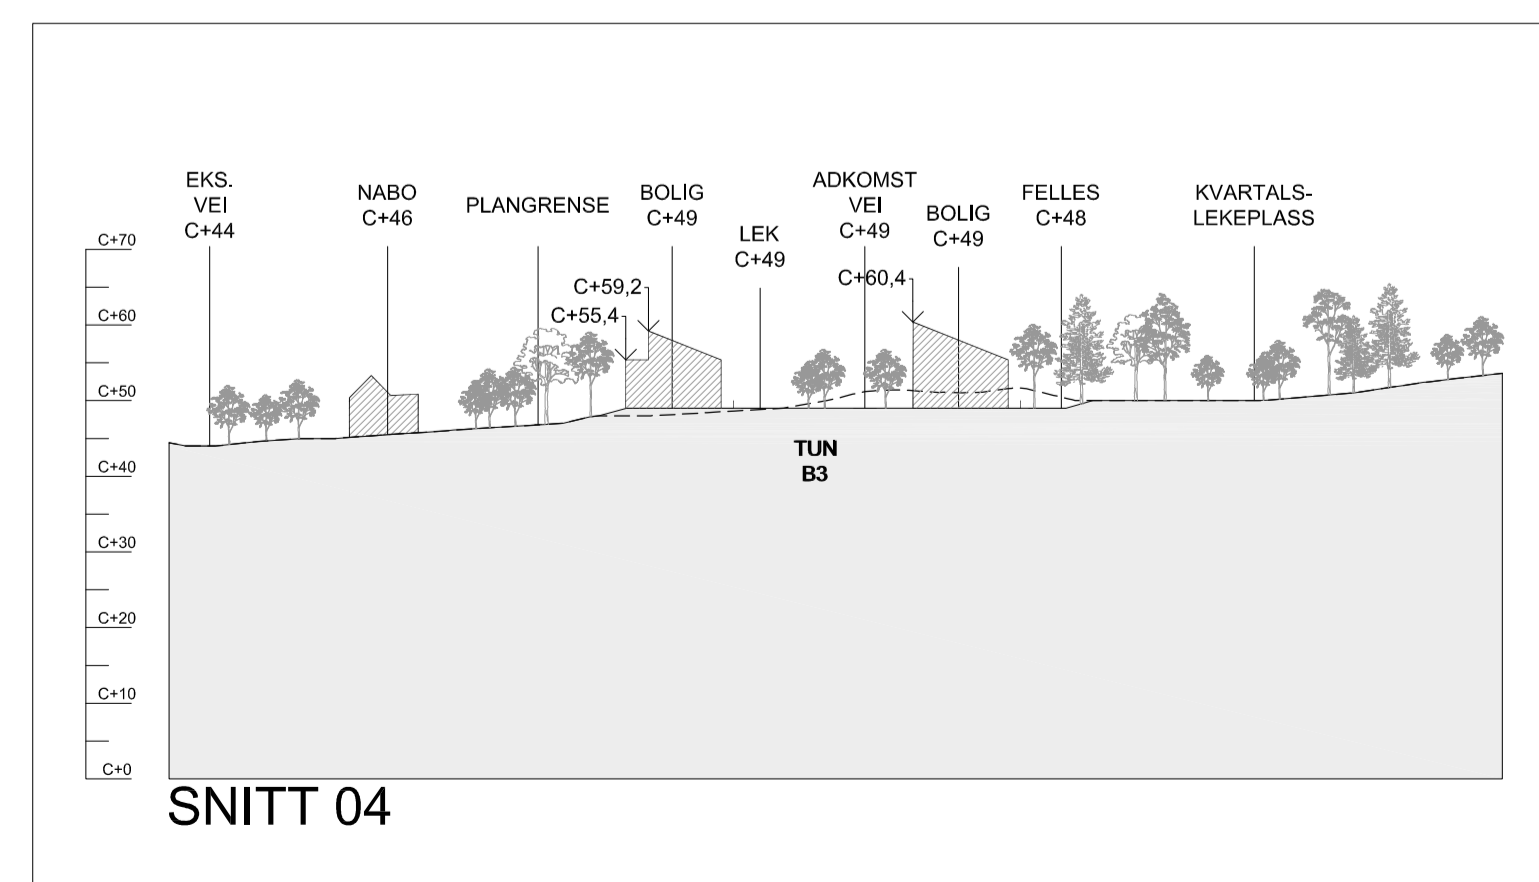
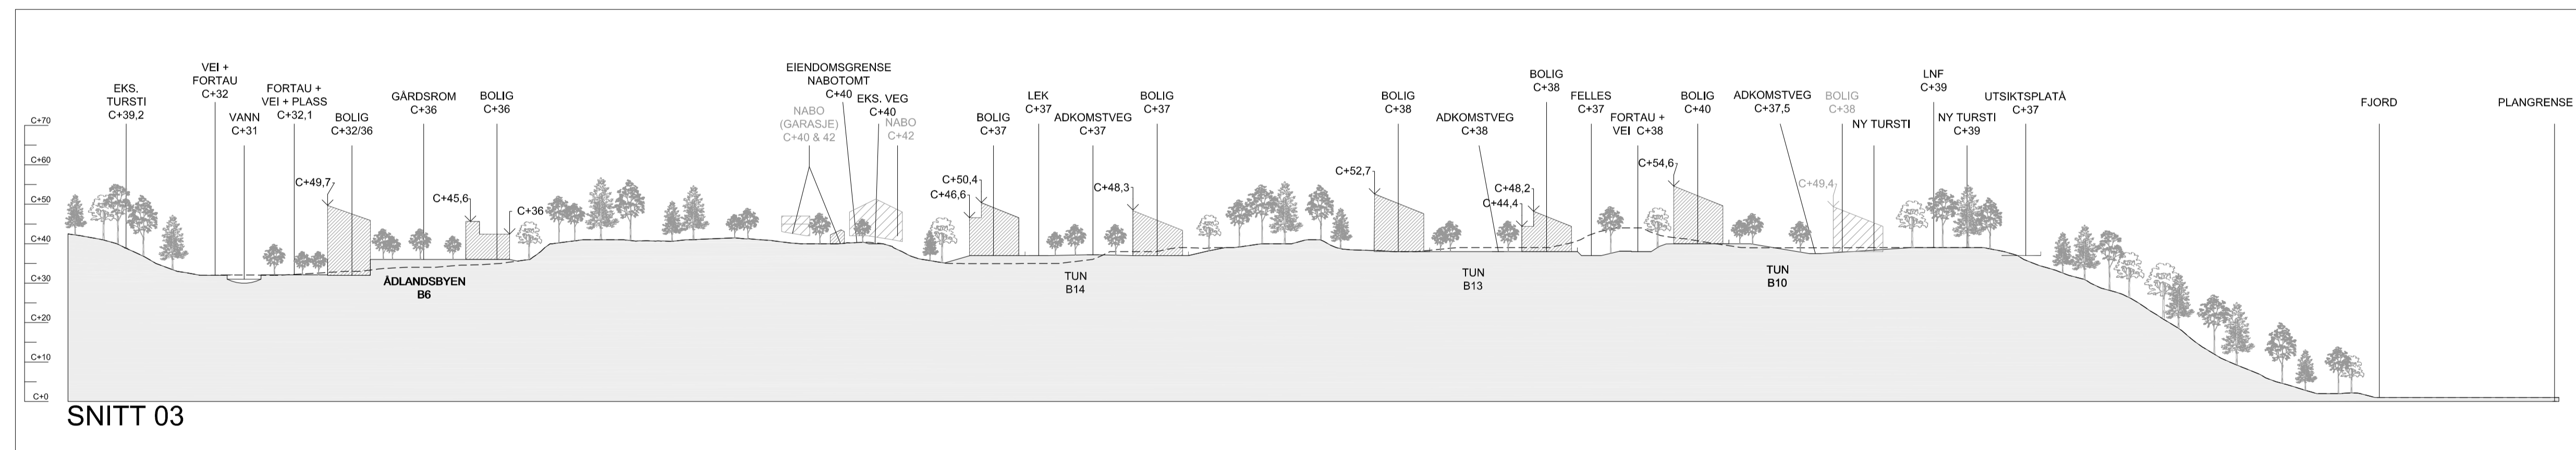
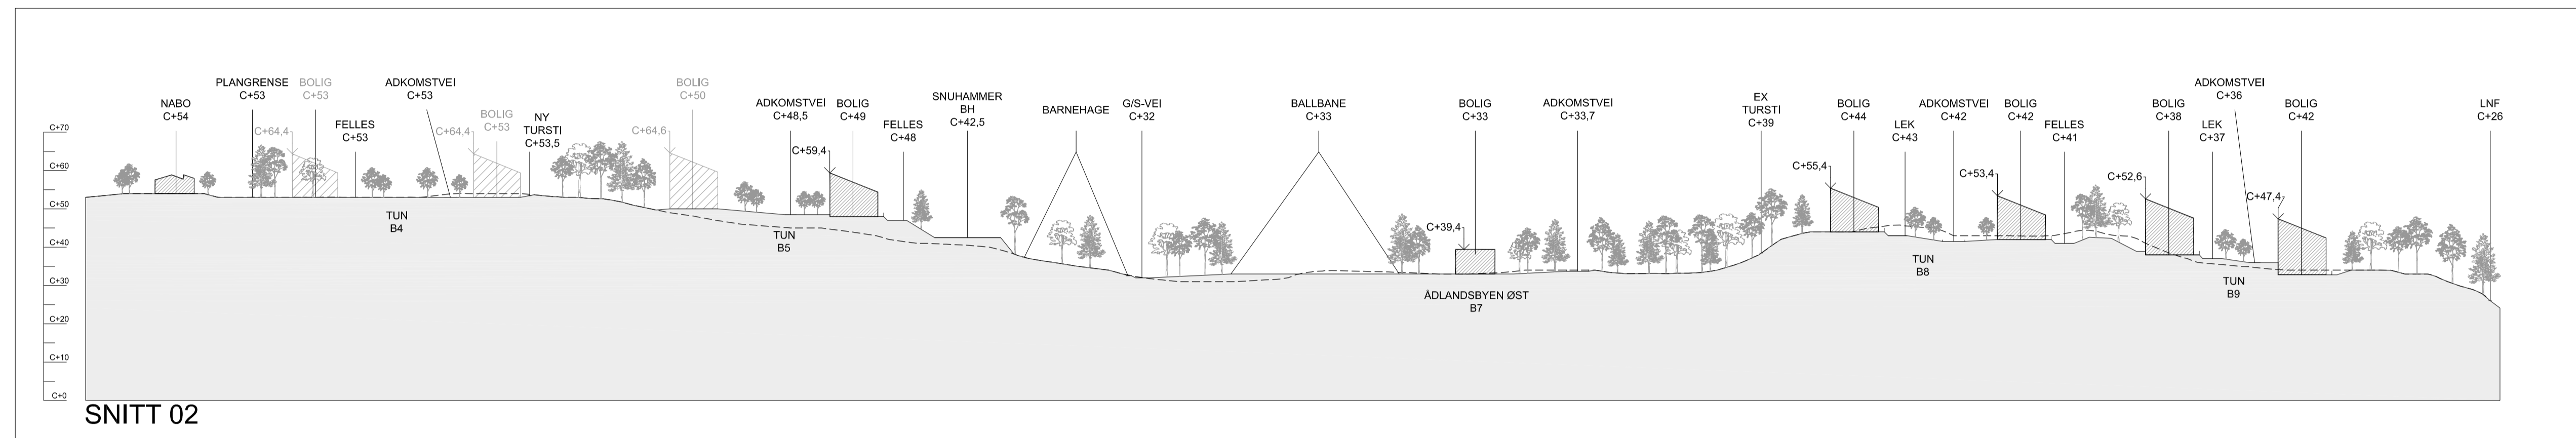


Ådland Reguleringsplan

Arkitekt: **SNØHETTA** Skur 39 Vippetangen, 0150 Oslo
Tlf 24 15 60 60

Arealplan_ID:	Dato:	Tegnet:	Kontrollert:
62680000	01.10.2014	ØBL	TH
		Målestokk:	Format:
		1:2500	A3

Tittel: **Hovedsnitt henvisning**

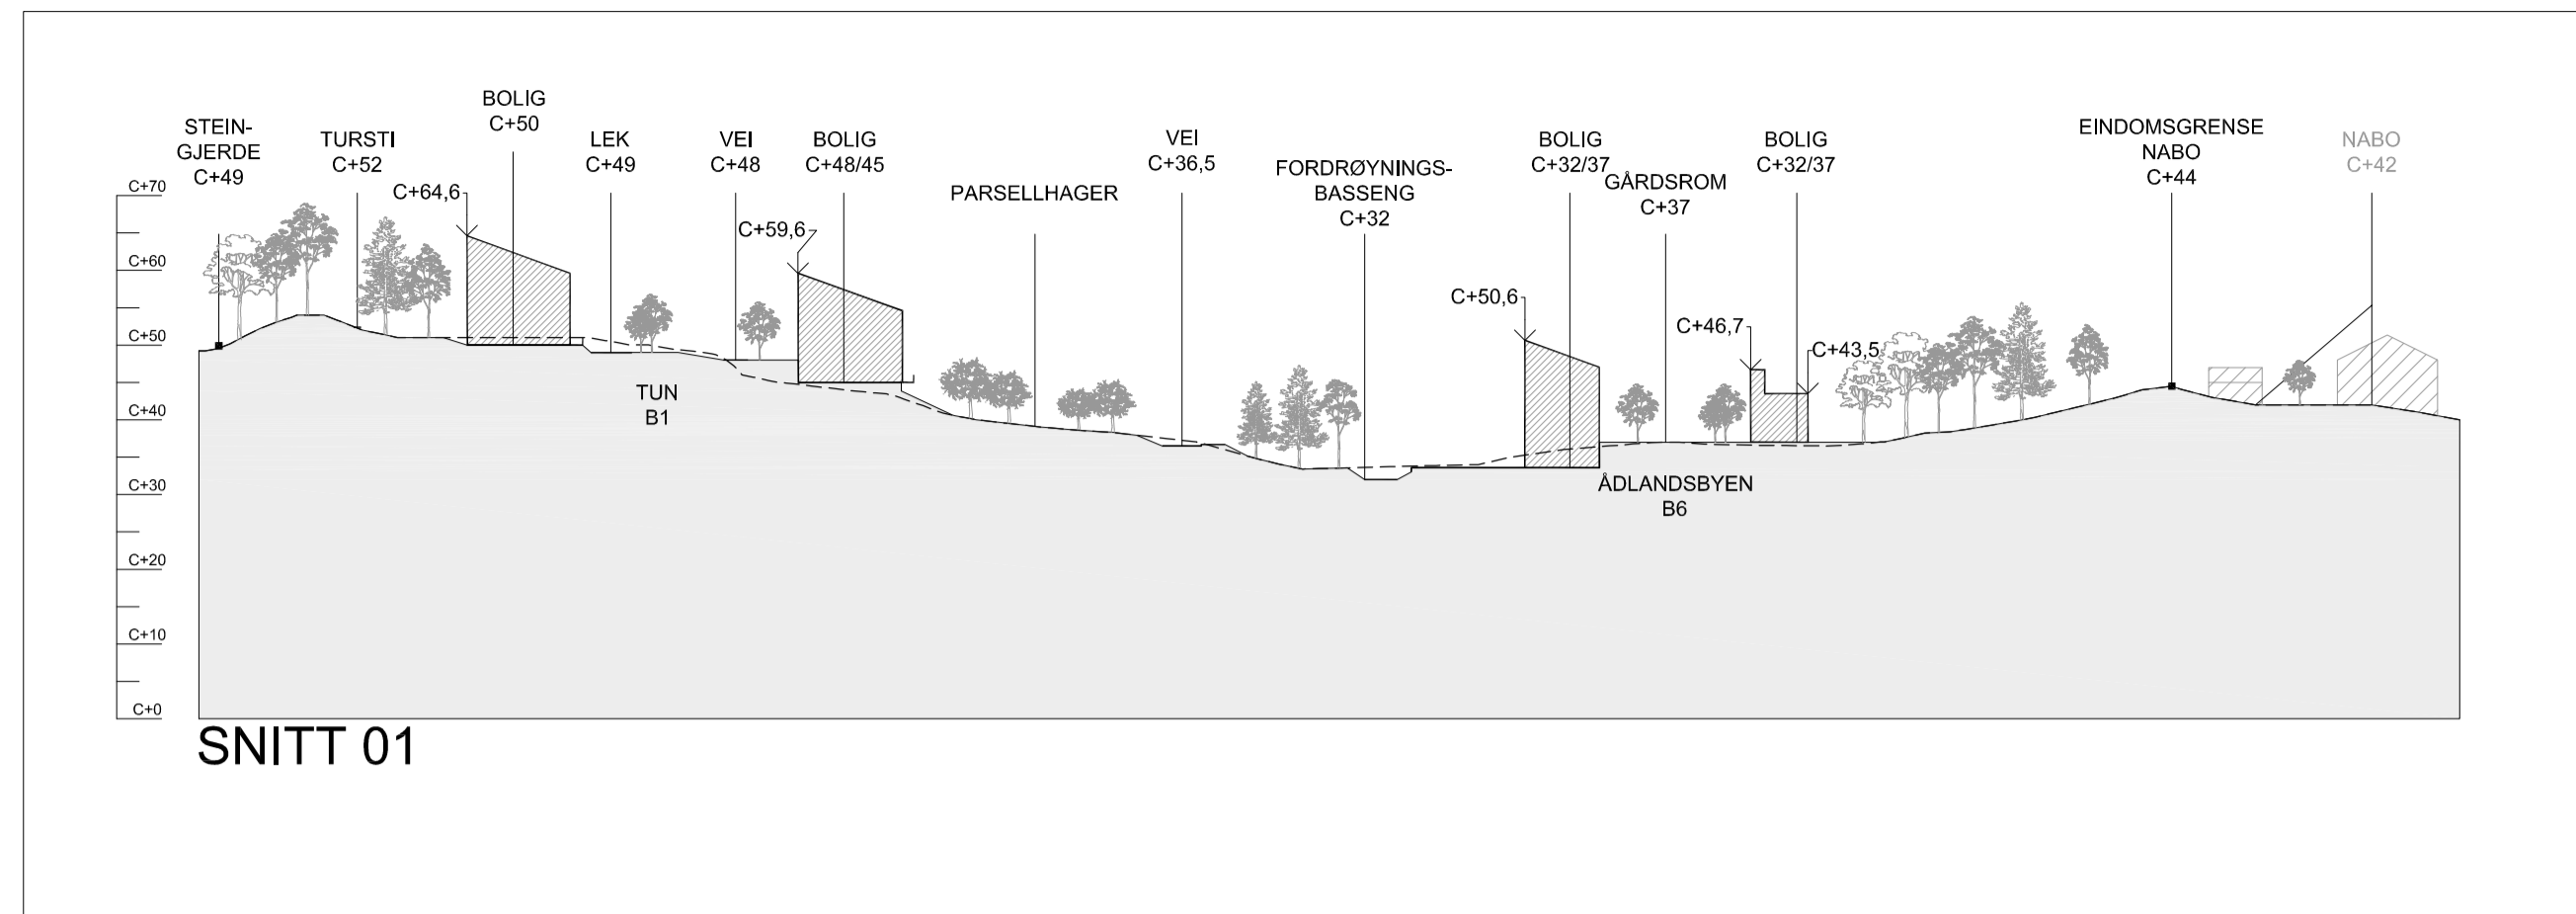


Ådland Reguleringsplan


Arkitekt: **SNØHETTA** Skur 39 Vippetangen, 0150 Oslo
Tlf 24 15 60 60

Arealplan_ID: 62680000	Dato: 01.10.2014	Tegnet: ØBL	Kontrollert: TH
		Målestokk: 1:1000	Format: A1


Titel:
Hovedsnitt 1-4

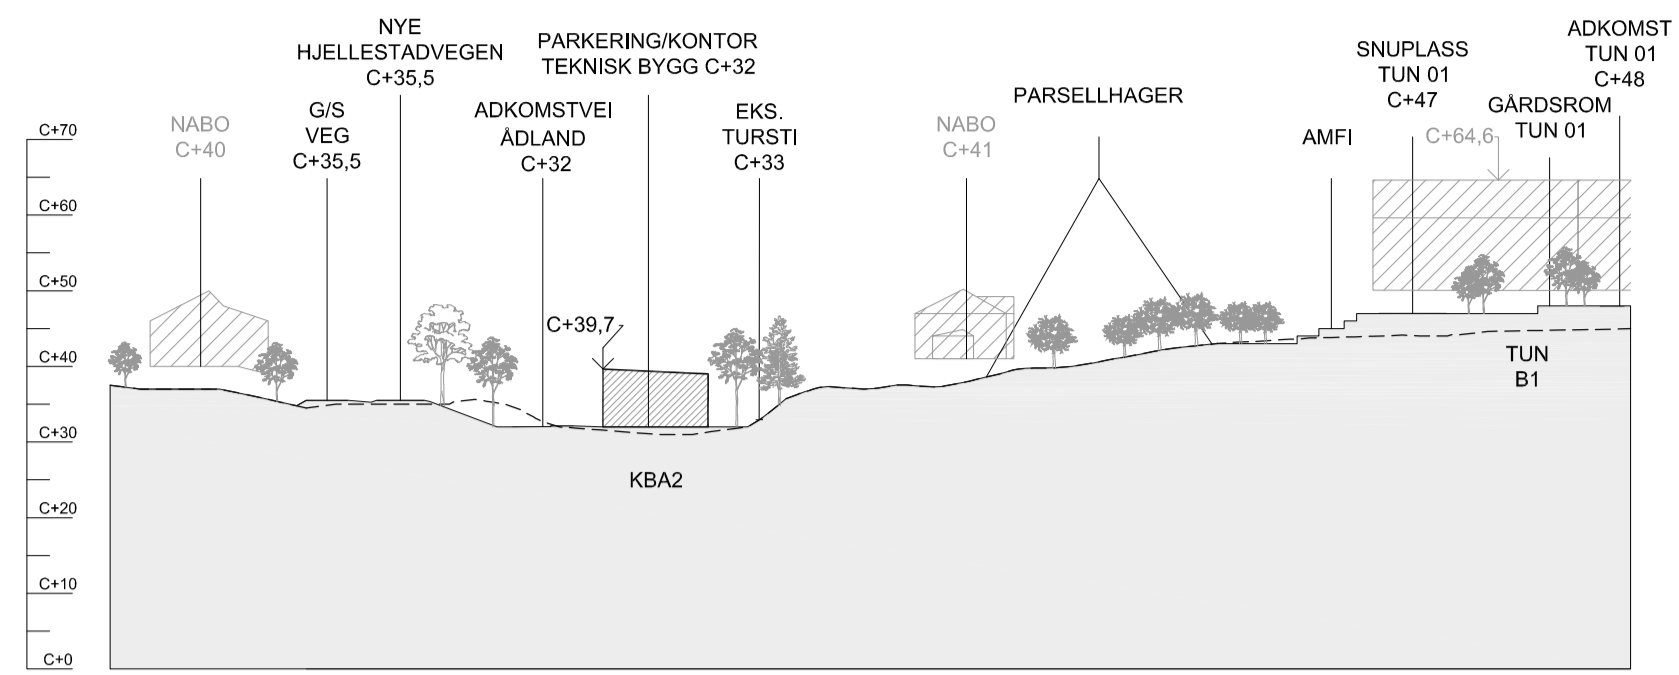


SNITT 05

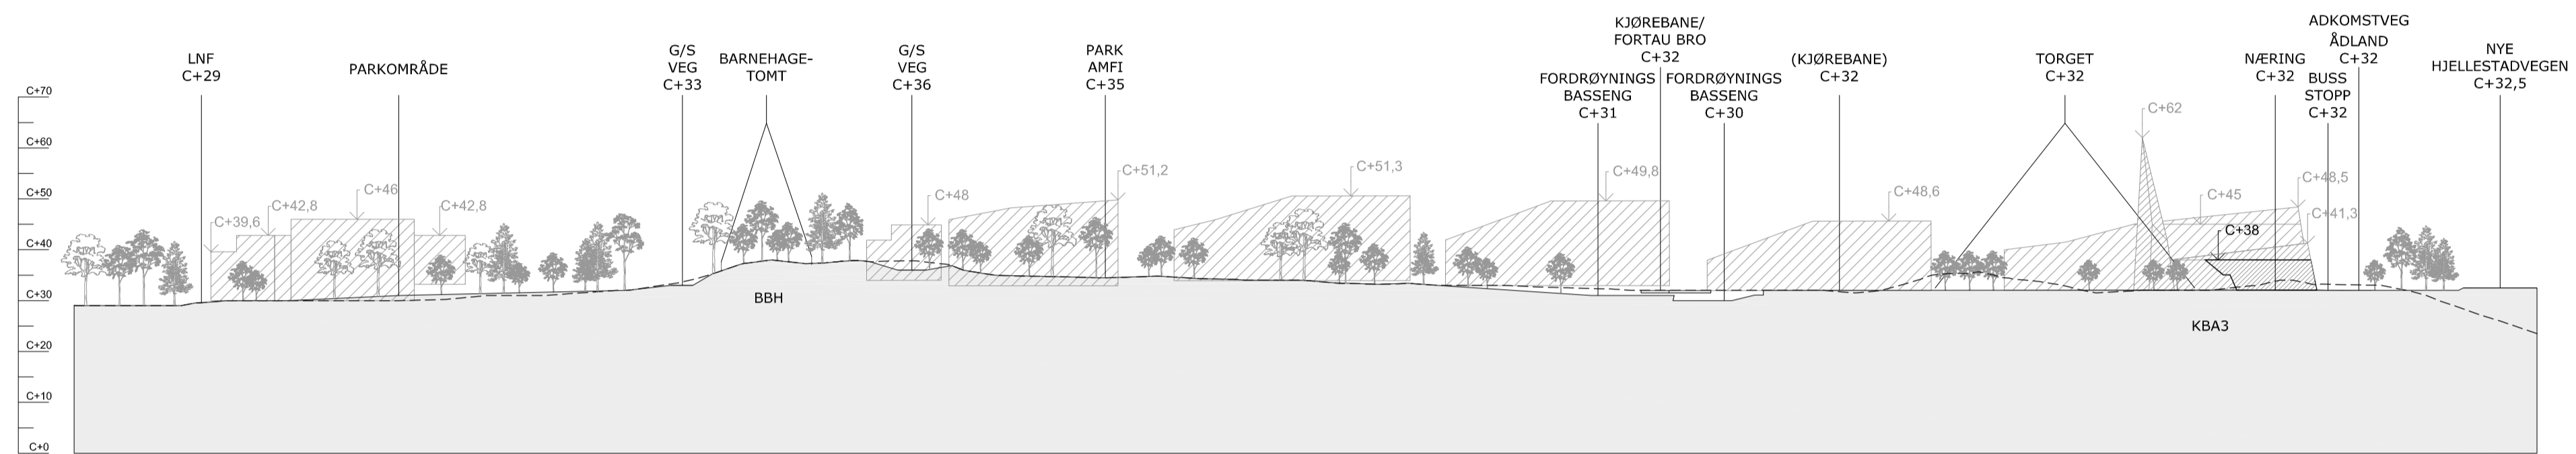

SNITT 06

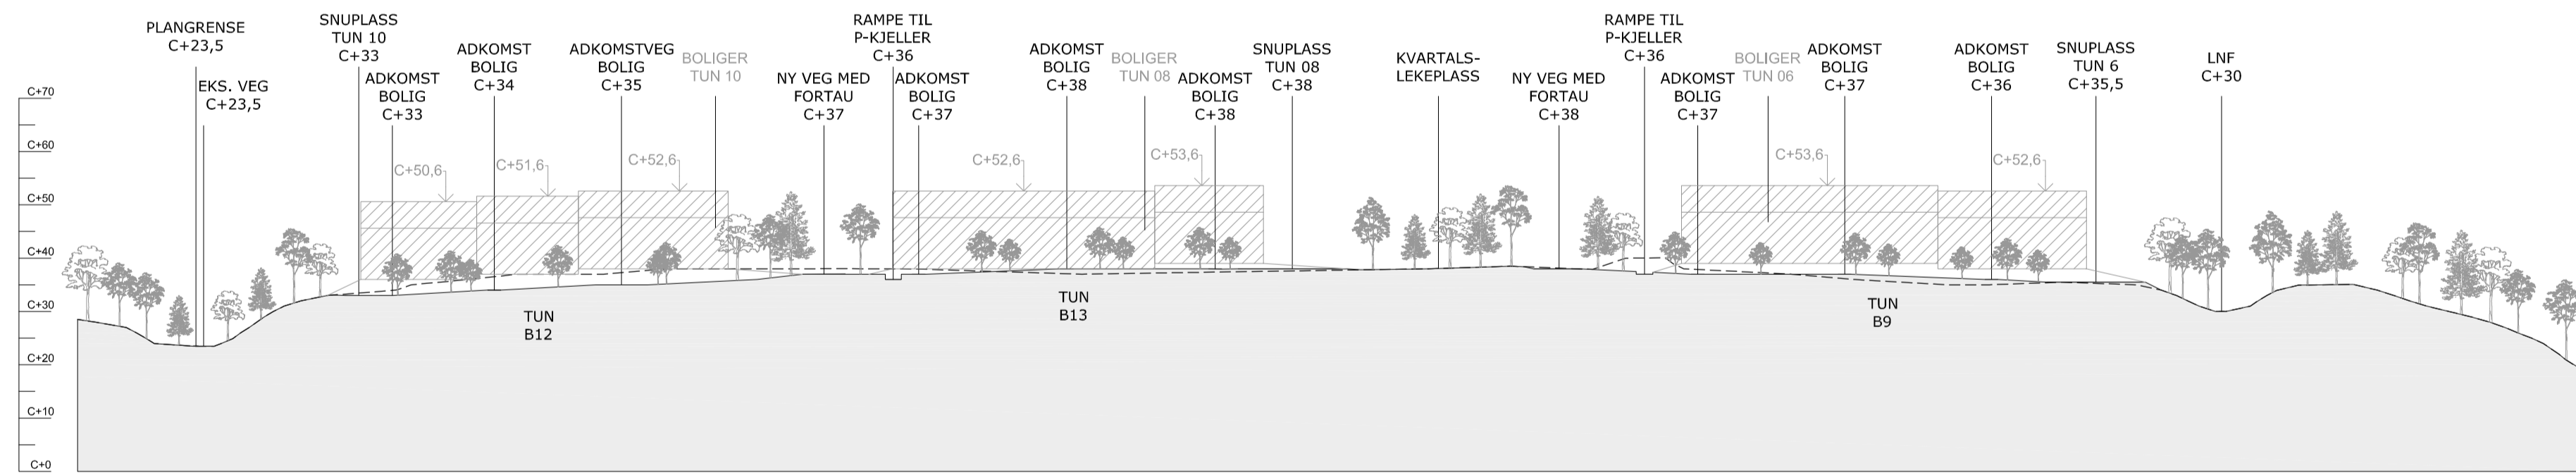

SNITT 07

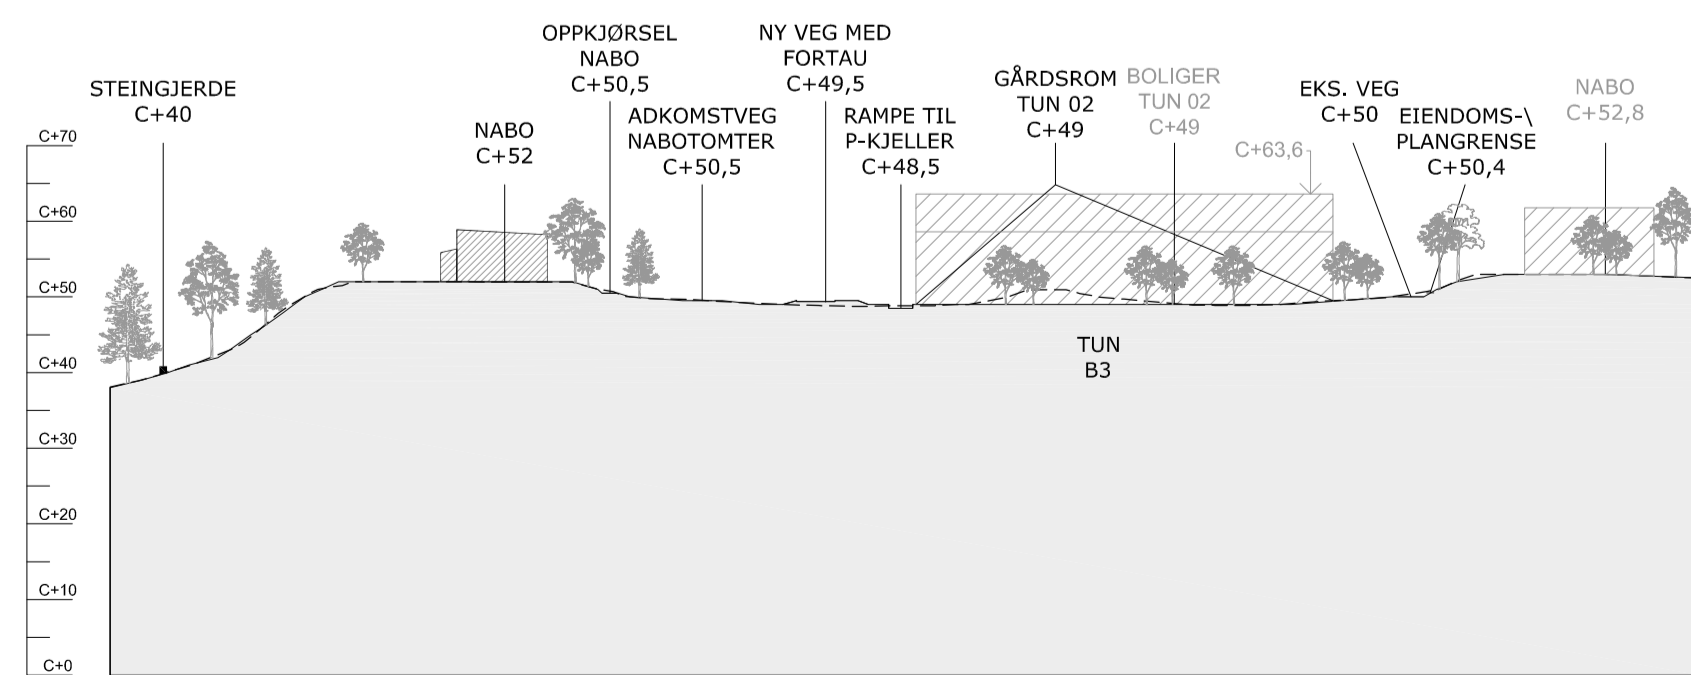

SNITT 08

Ådland Reguleringsplan

Arkitekt: **SNØHETTA** Skur 39 Vippetangen, 0150 Oslo
Tlf 24 15 60 60

Arealplan_ID: 62680000	Dato: 01.10.2014	Tegnet: ØBL	Kontrollert: TH
		Målestokk: 1:1000	Format: A1

Titel:
Hovedsnitt 5-8