


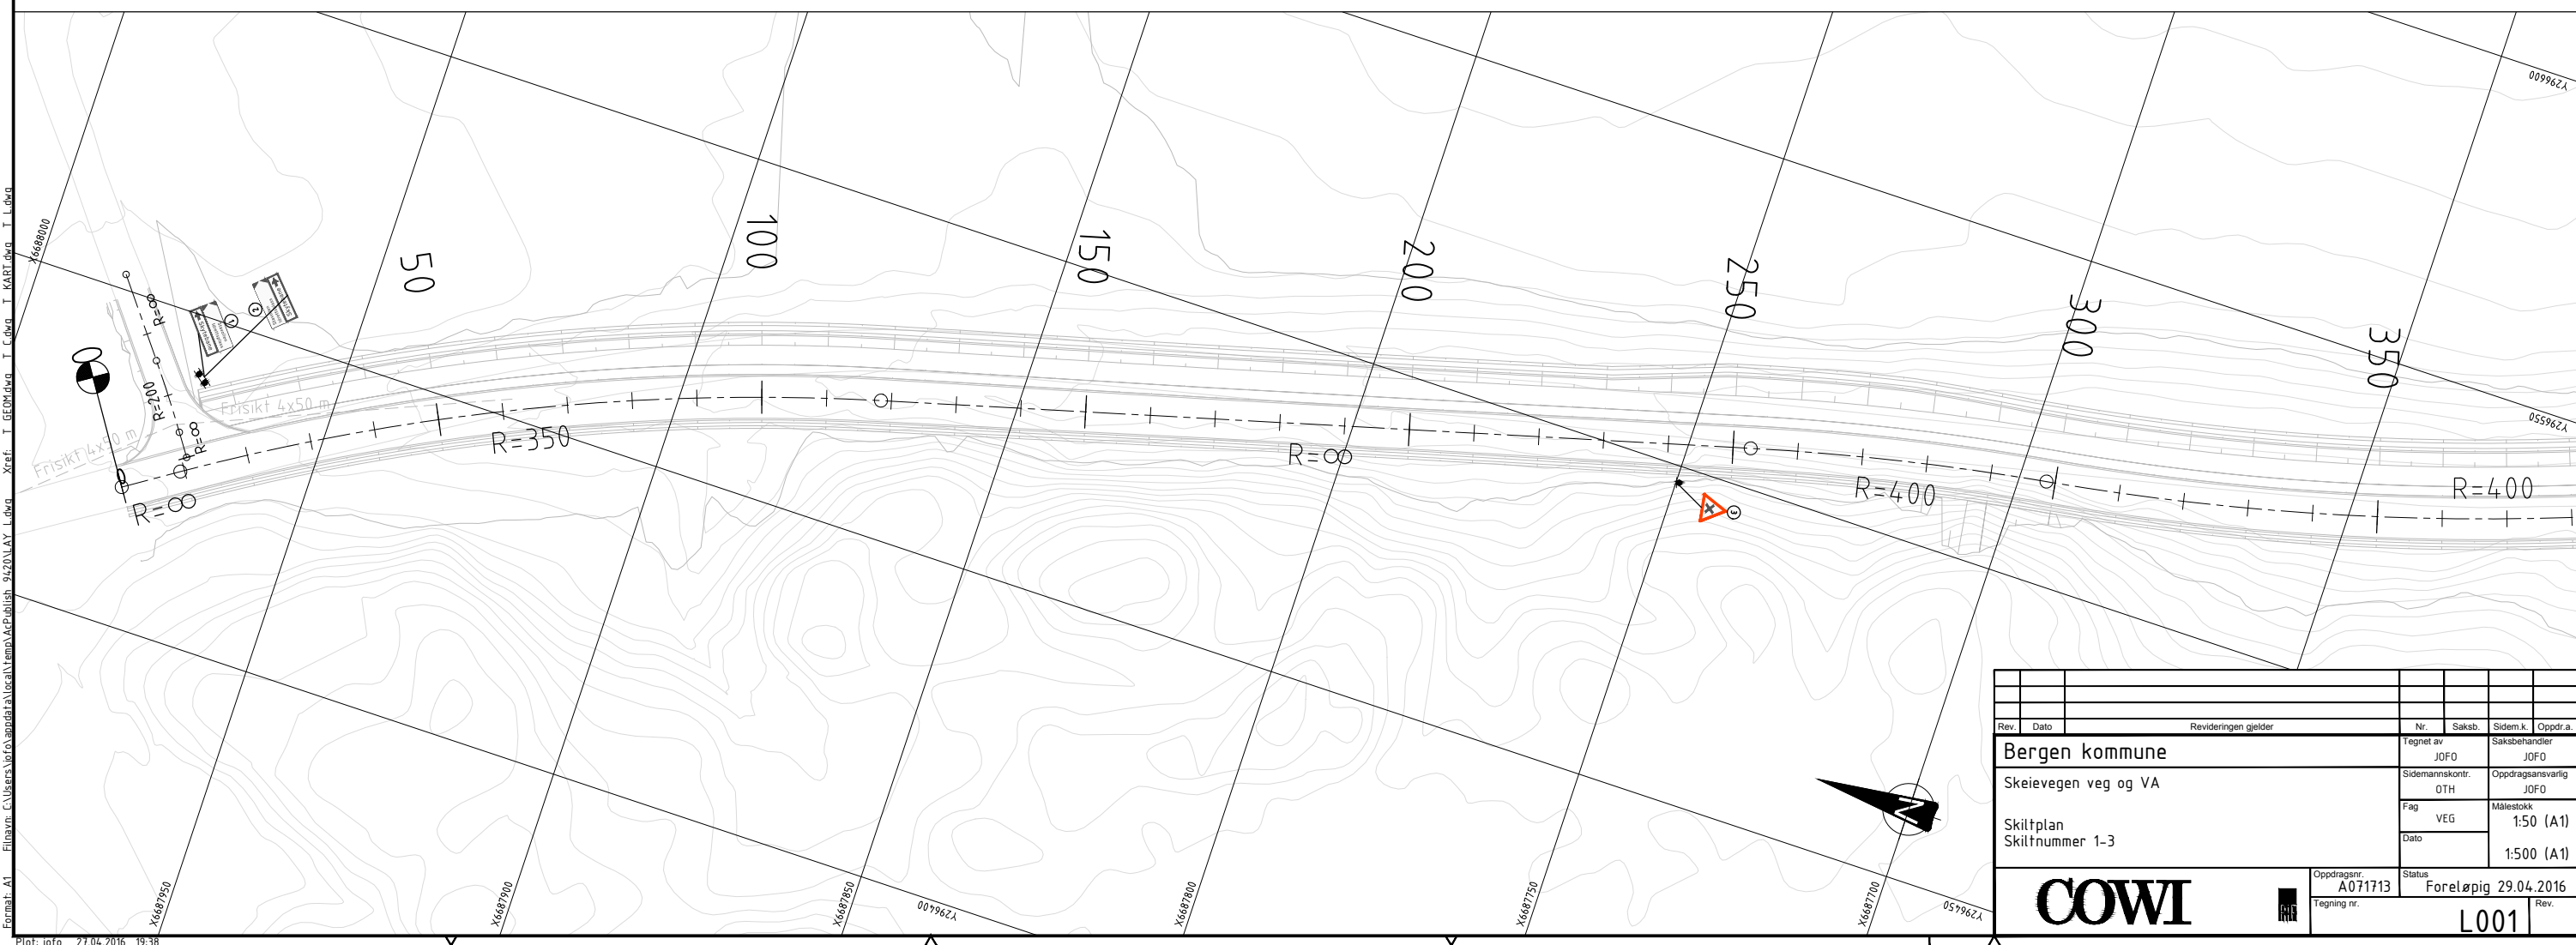


SKILTLISTE

Pos. no.	Antall	Symbol	Skiltnummer	Størrelse	Folie
①	1 1		713 719.11	TH = 105 W = 1.500 m H = 0.465 m A = 0.697 m ² TH = 140 W = 1.500 m H = 0.380 m A = 0.570 m ²	Folie = Klasse 2 Folie = Klasse 2
②	1 1		713 719.11	TH = 105 W = 1.500 m H = 0.465 m A = 0.698 m ² TH = 140 W = 1.500 m H = 0.380 m A = 0.570 m ²	Folie = Klasse 2 Folie = Klasse 2
③	1		124.0	MS	Folie = Klasse 2



Rev.	Dato	Revideringen gjelder	Nr.	Saksb.	Sidem.k.	Oppdr.a.
Bergen kommune			Tegnet av	JFO	Saksbehandler	JFO
Skeivegen veg og VA			Sidemannskont.	OTH	Oppdragsansvarlig	JFO
Skiltplan			Fag	VEG	Målestokk	1:50 (A1)
Skiltnummer 1-3			Dato		Målestokk	1:500 (A1)
COWI			Oppdragsnr.	A071713	Status	Foreløpig 29.04.2016
			Tegning nr.		Rev.	L001

Filnavn: C:\Users\jof\appdata\Local\Temp\publish_9420\LAY_L000_xref_1_GEDM.dwg I L000_xref_1_KART.dwg I L000_xref_1_GEDM.dwg I L000_xref_1_KART.dwg I L000_xref_1_GEDM.dwg
 Format: A1
 Plot: jof 27.04.2016 19:38