



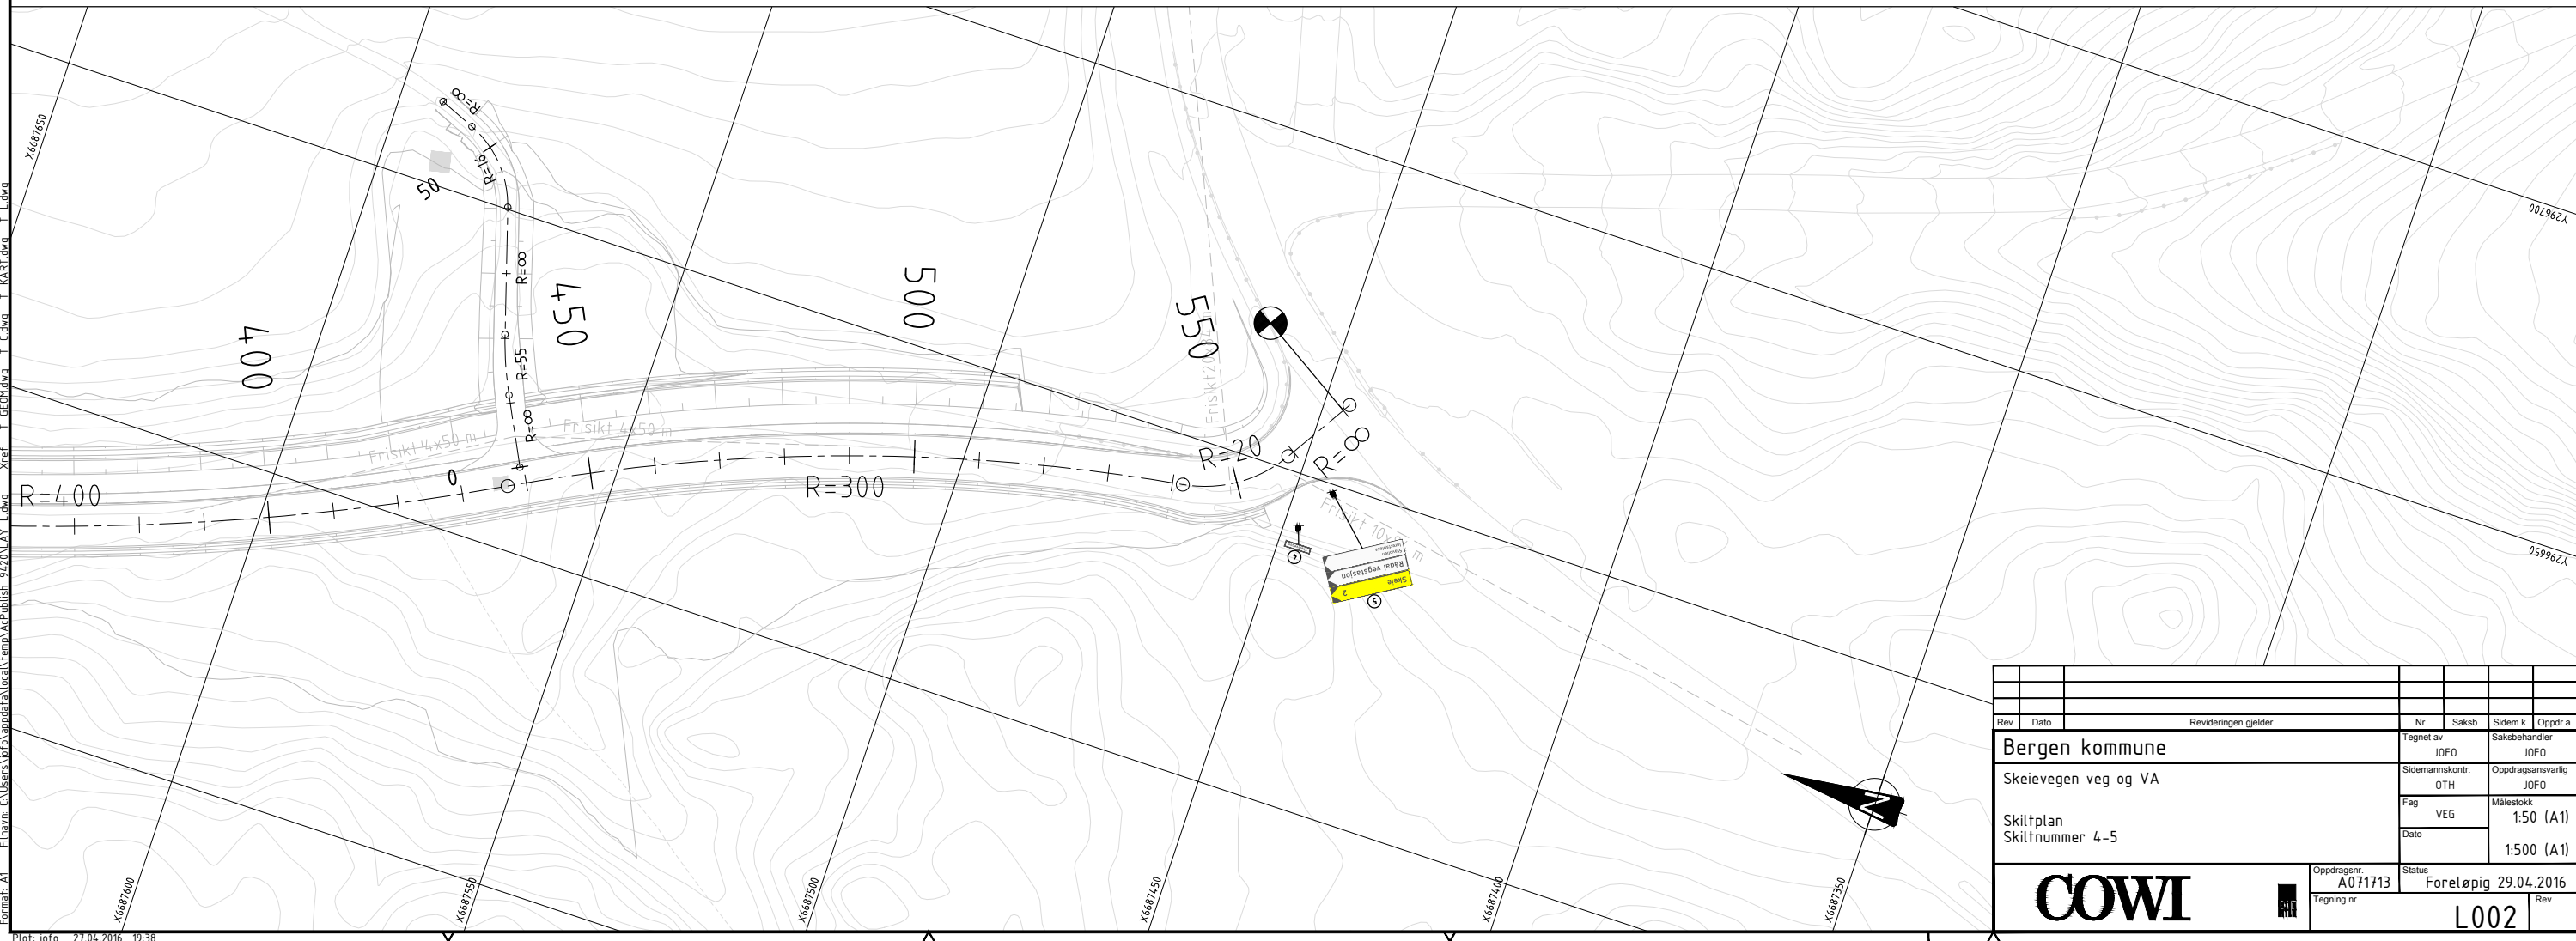


SKILTLISTE

Pos. no.	Antall	Symbol	Skiltnummer	Størrelse	Folie
④	1		729	TH = 84 W = 0.800 m H = 0.180 m A = 0.144 m ²	Folie = Klasse 2
⑤	1	  	713	TH = 175 W = 2.500 m H = 0.475 m A = 1.188 m ²	Folie = Klasse 2
	1		713	TH = 175 W = 2.500 m H = 0.475 m A = 1.187 m ²	Folie = Klasse 2
	1		713	TH = 105 W = 2.500 m H = 0.465 m A = 1.163 m ²	Folie = Klasse 2



Rev.	Dato	Revideringen gjelder	Nr.	Saksb.	Sidem.k.	Oppdr.a.
Bergen kommune			Tegnet av	JOF0	Saksbehandler	JOF0
Skeivegen veg og VA			Sidemannskont.	OTH	Oppdragsansvarlig	JOF0
Skiltplan			Fag	VEG	Målestokk	1:50 (A1)
Skiltnummer 4-5			Dato		Målestokk	1:500 (A1)
COWI			Oppdragsnr.	A071713	Status	Foreløpig 29.04.2016
			Tegning nr.		Rev.	L002

Filnavn: C:\Users\jof\appdata\Local\Temp\publish_9420\LAY_L.docg Xref: I_GED\p.dwg I_C.dwg I_KART.dwg I_L.dwg
 Format: A1
 Plot: jof 27.04.2016 19:38