



NORMALPROFIL  
VEGMODELL: 10000

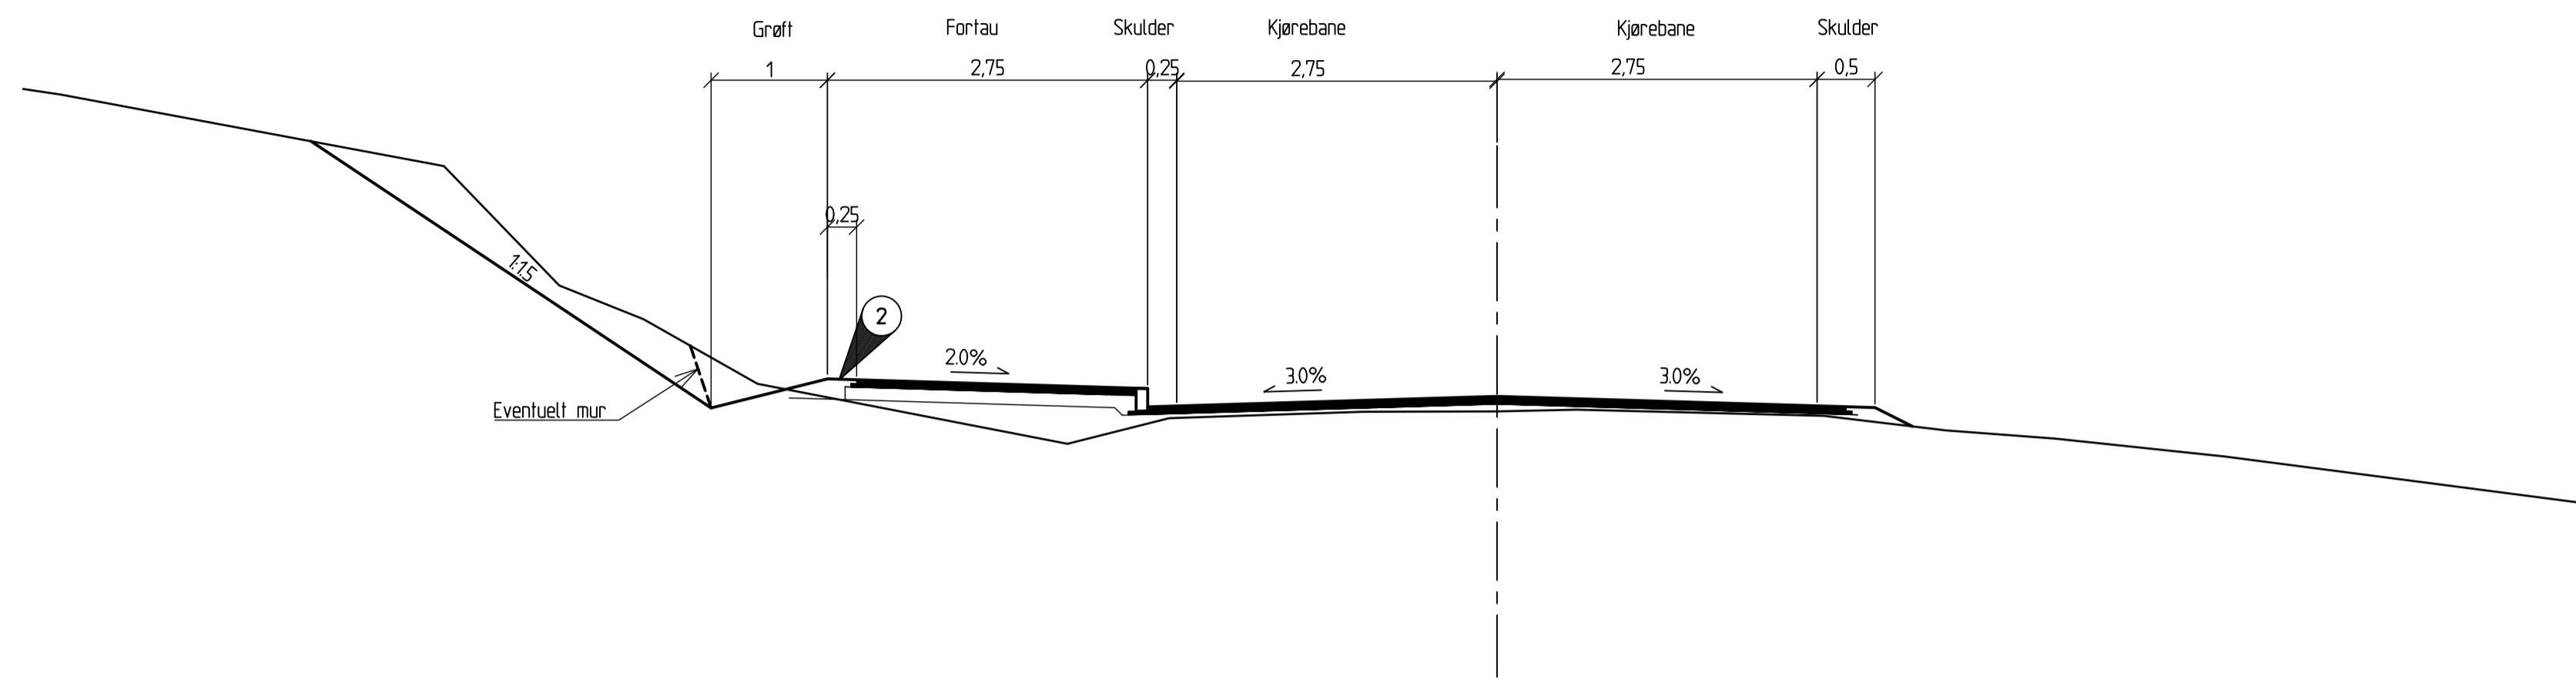

NORMALPROFIL ADKOMSTVEG  
VEGMODELL: 60000, 61000

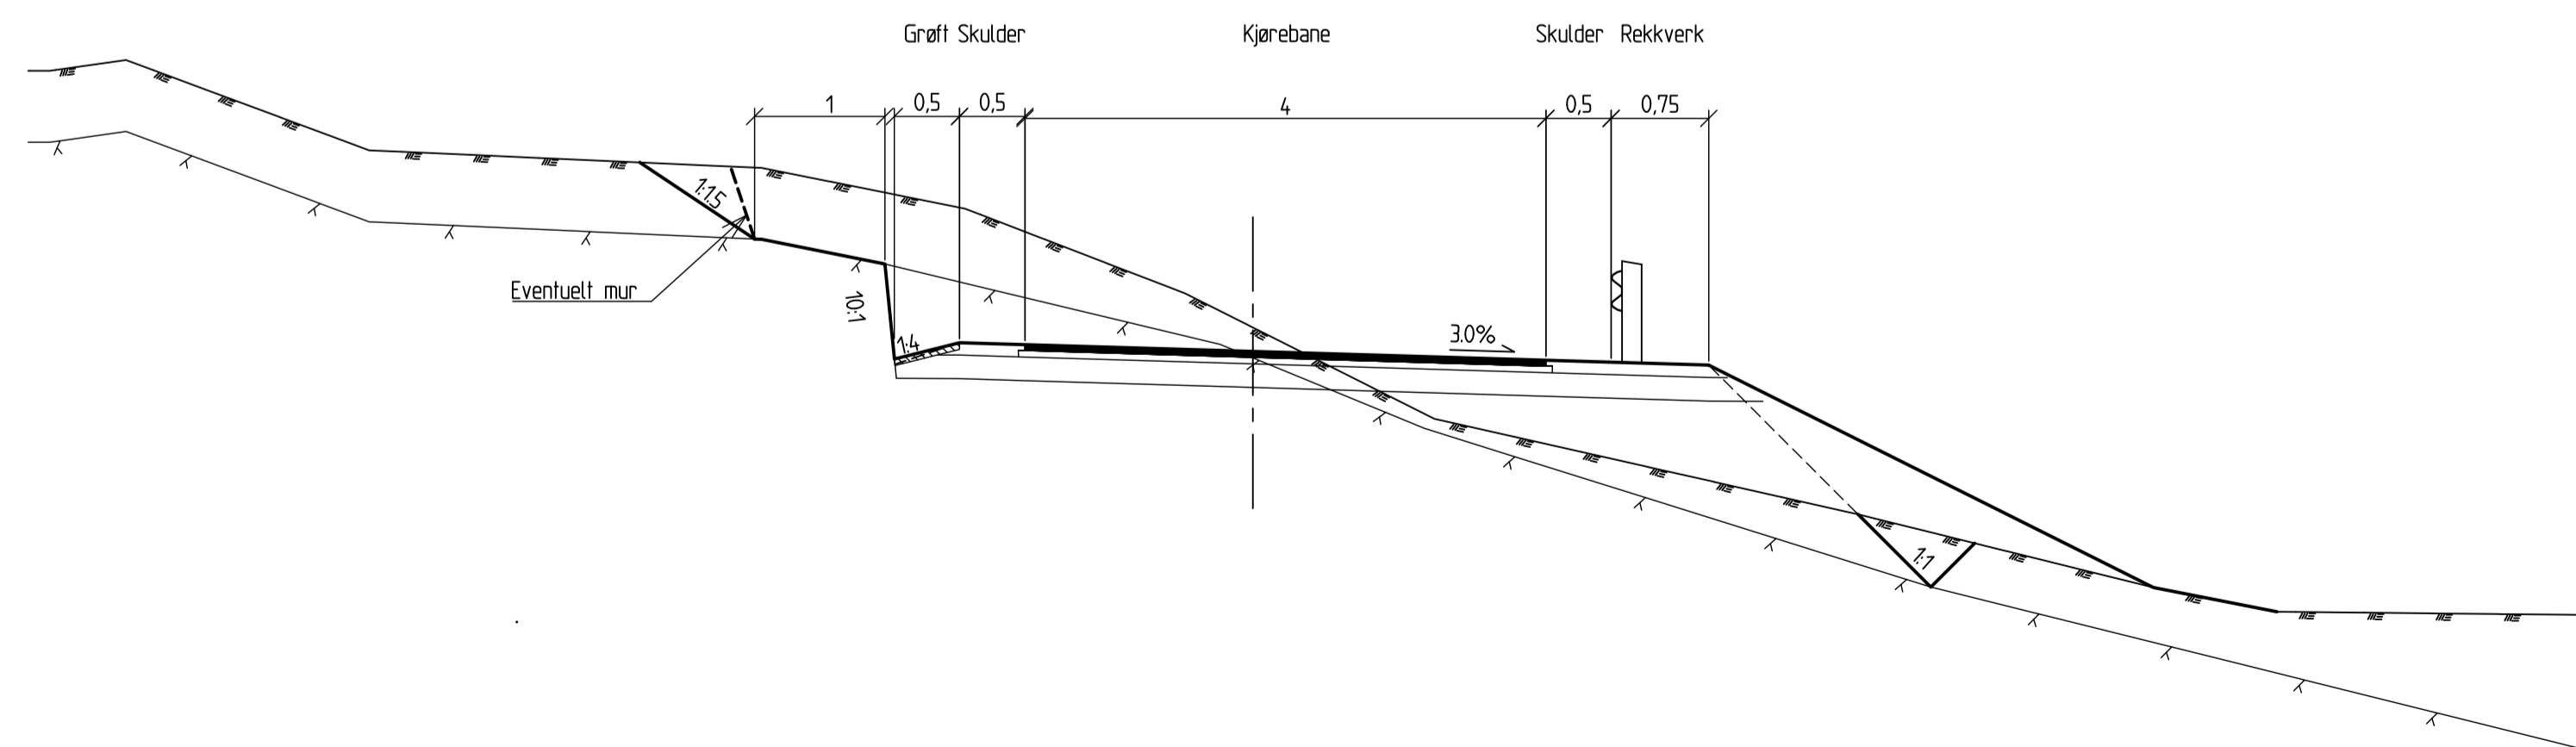

Status	Rev.	Endring	Utført	Kontr.	Godkjent	Dato
			TF	NAI	NAI	09.11.12
Osterøy kommune			Målestokk A1 1:250			
Vågenessvingen Valestrand			Oppdragsleder Nils Arne Instanes			
Normalprofil			Prosjektsnr. 1119			
CONSTRADA AS Nesttunvegen 102, 5221 Nesttun Tlf.: 91 61 57 93 E-POST: post@constrada.no			Tegning nr. 003		Rev.	