

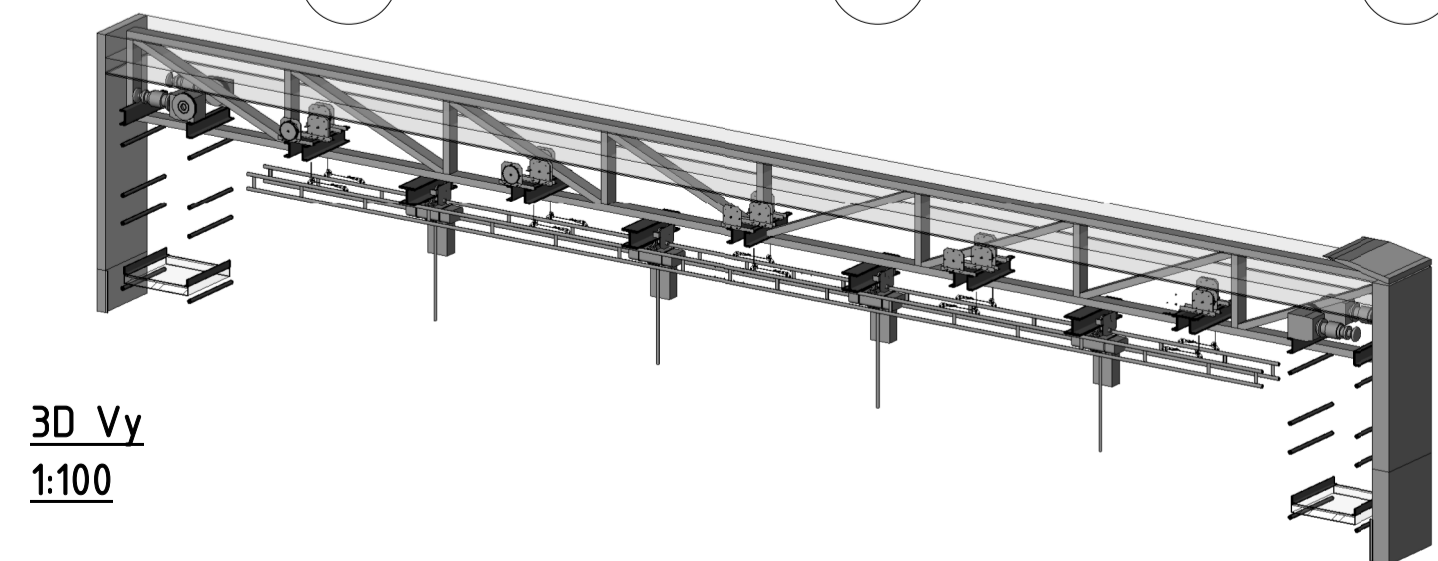
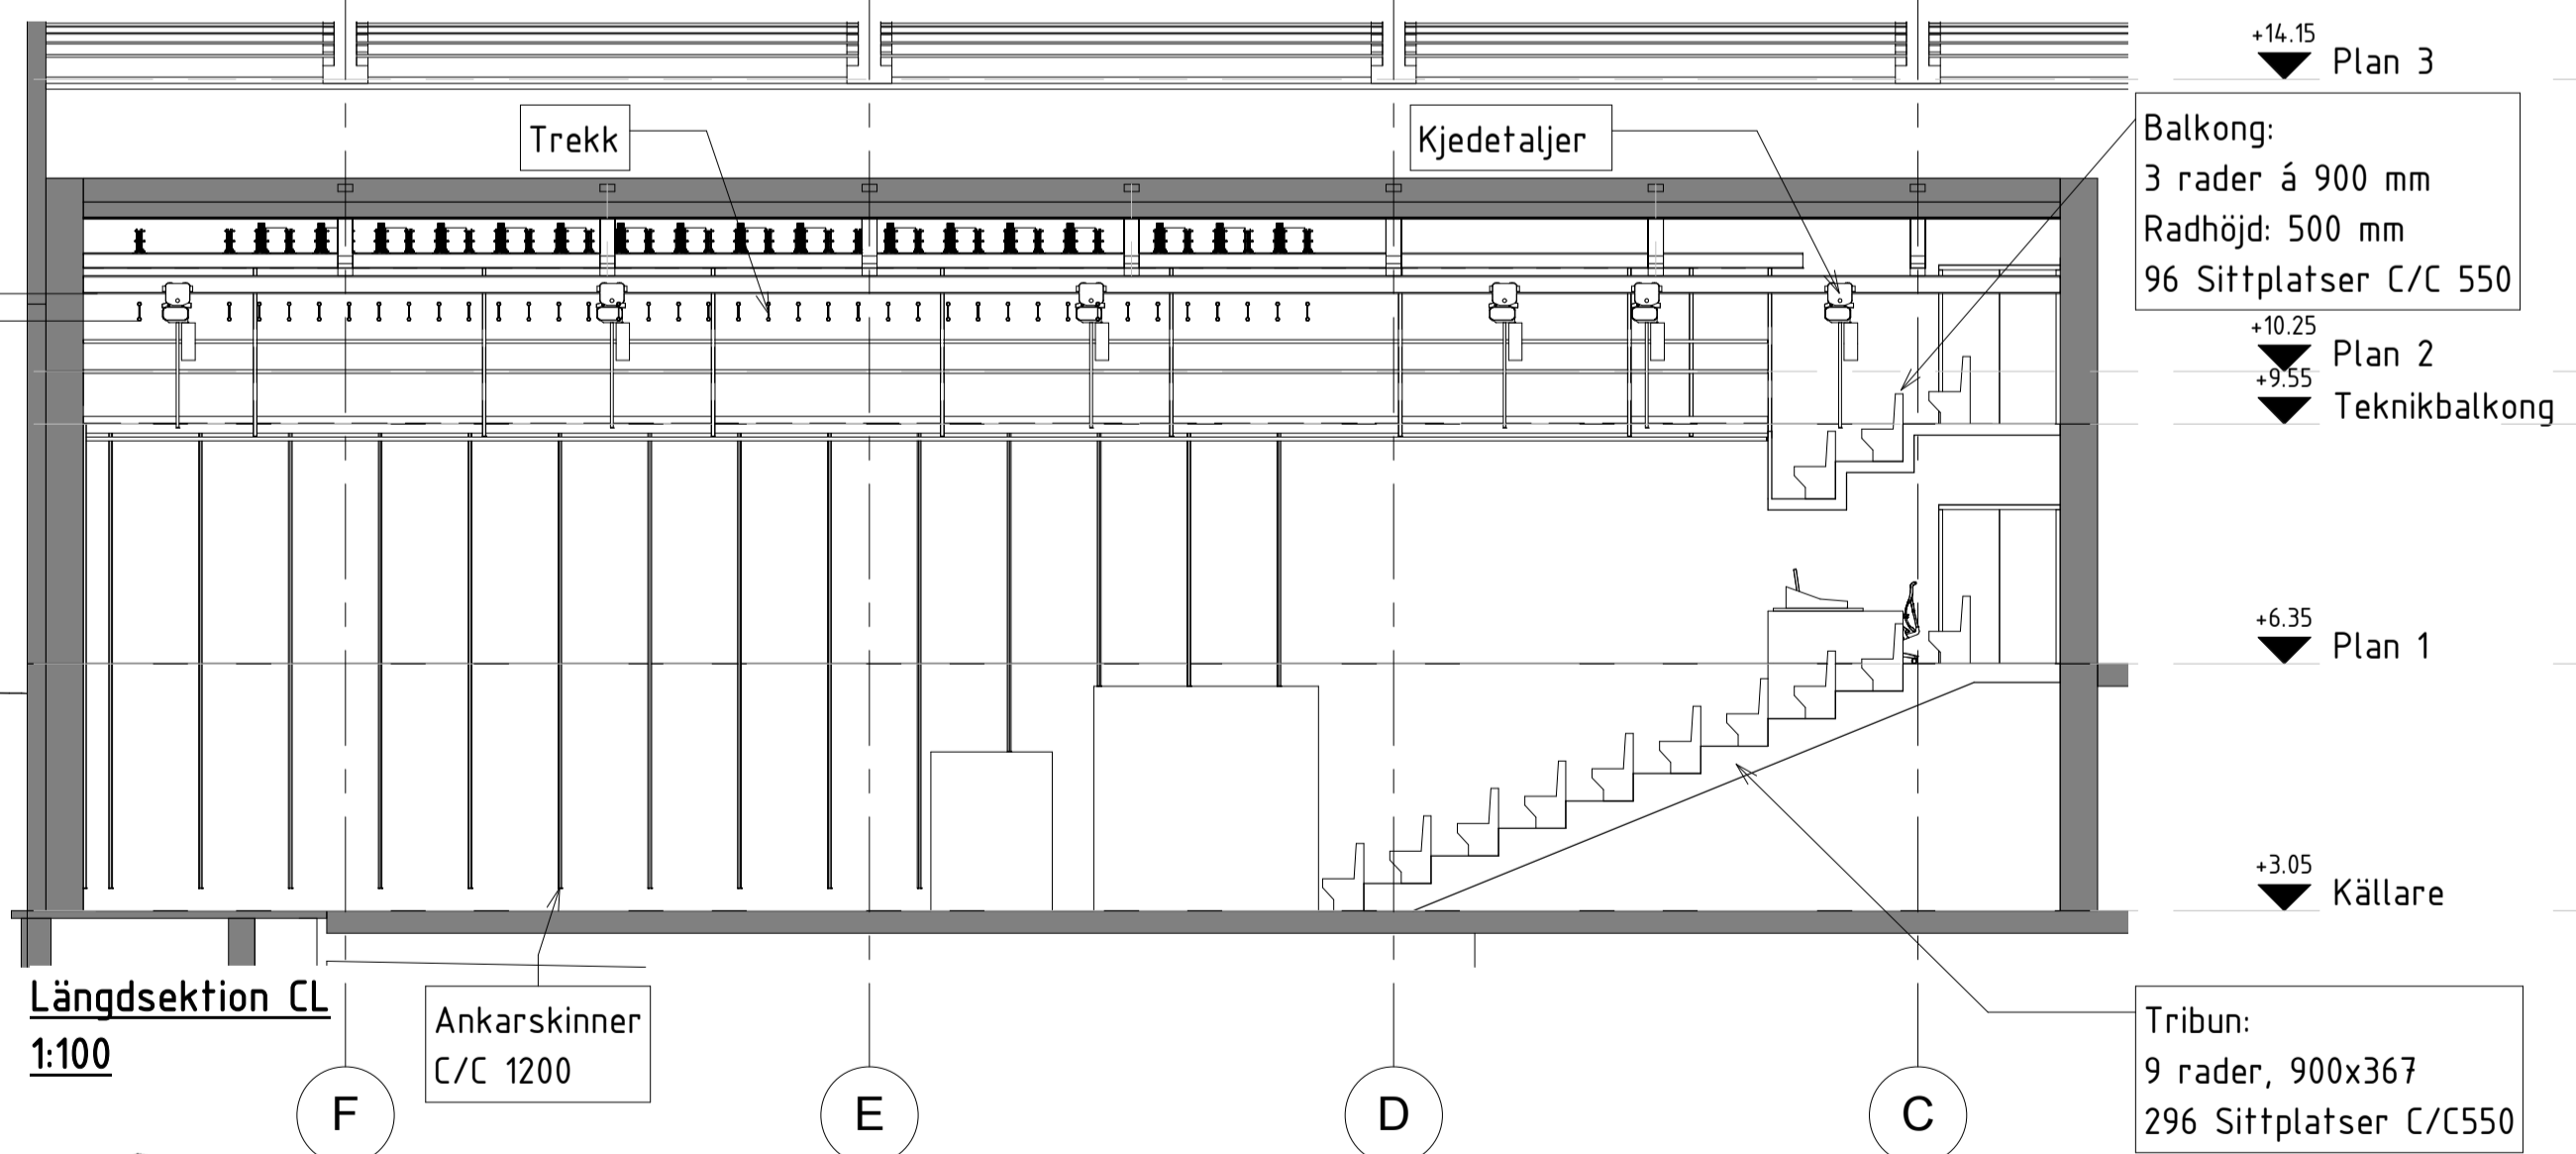
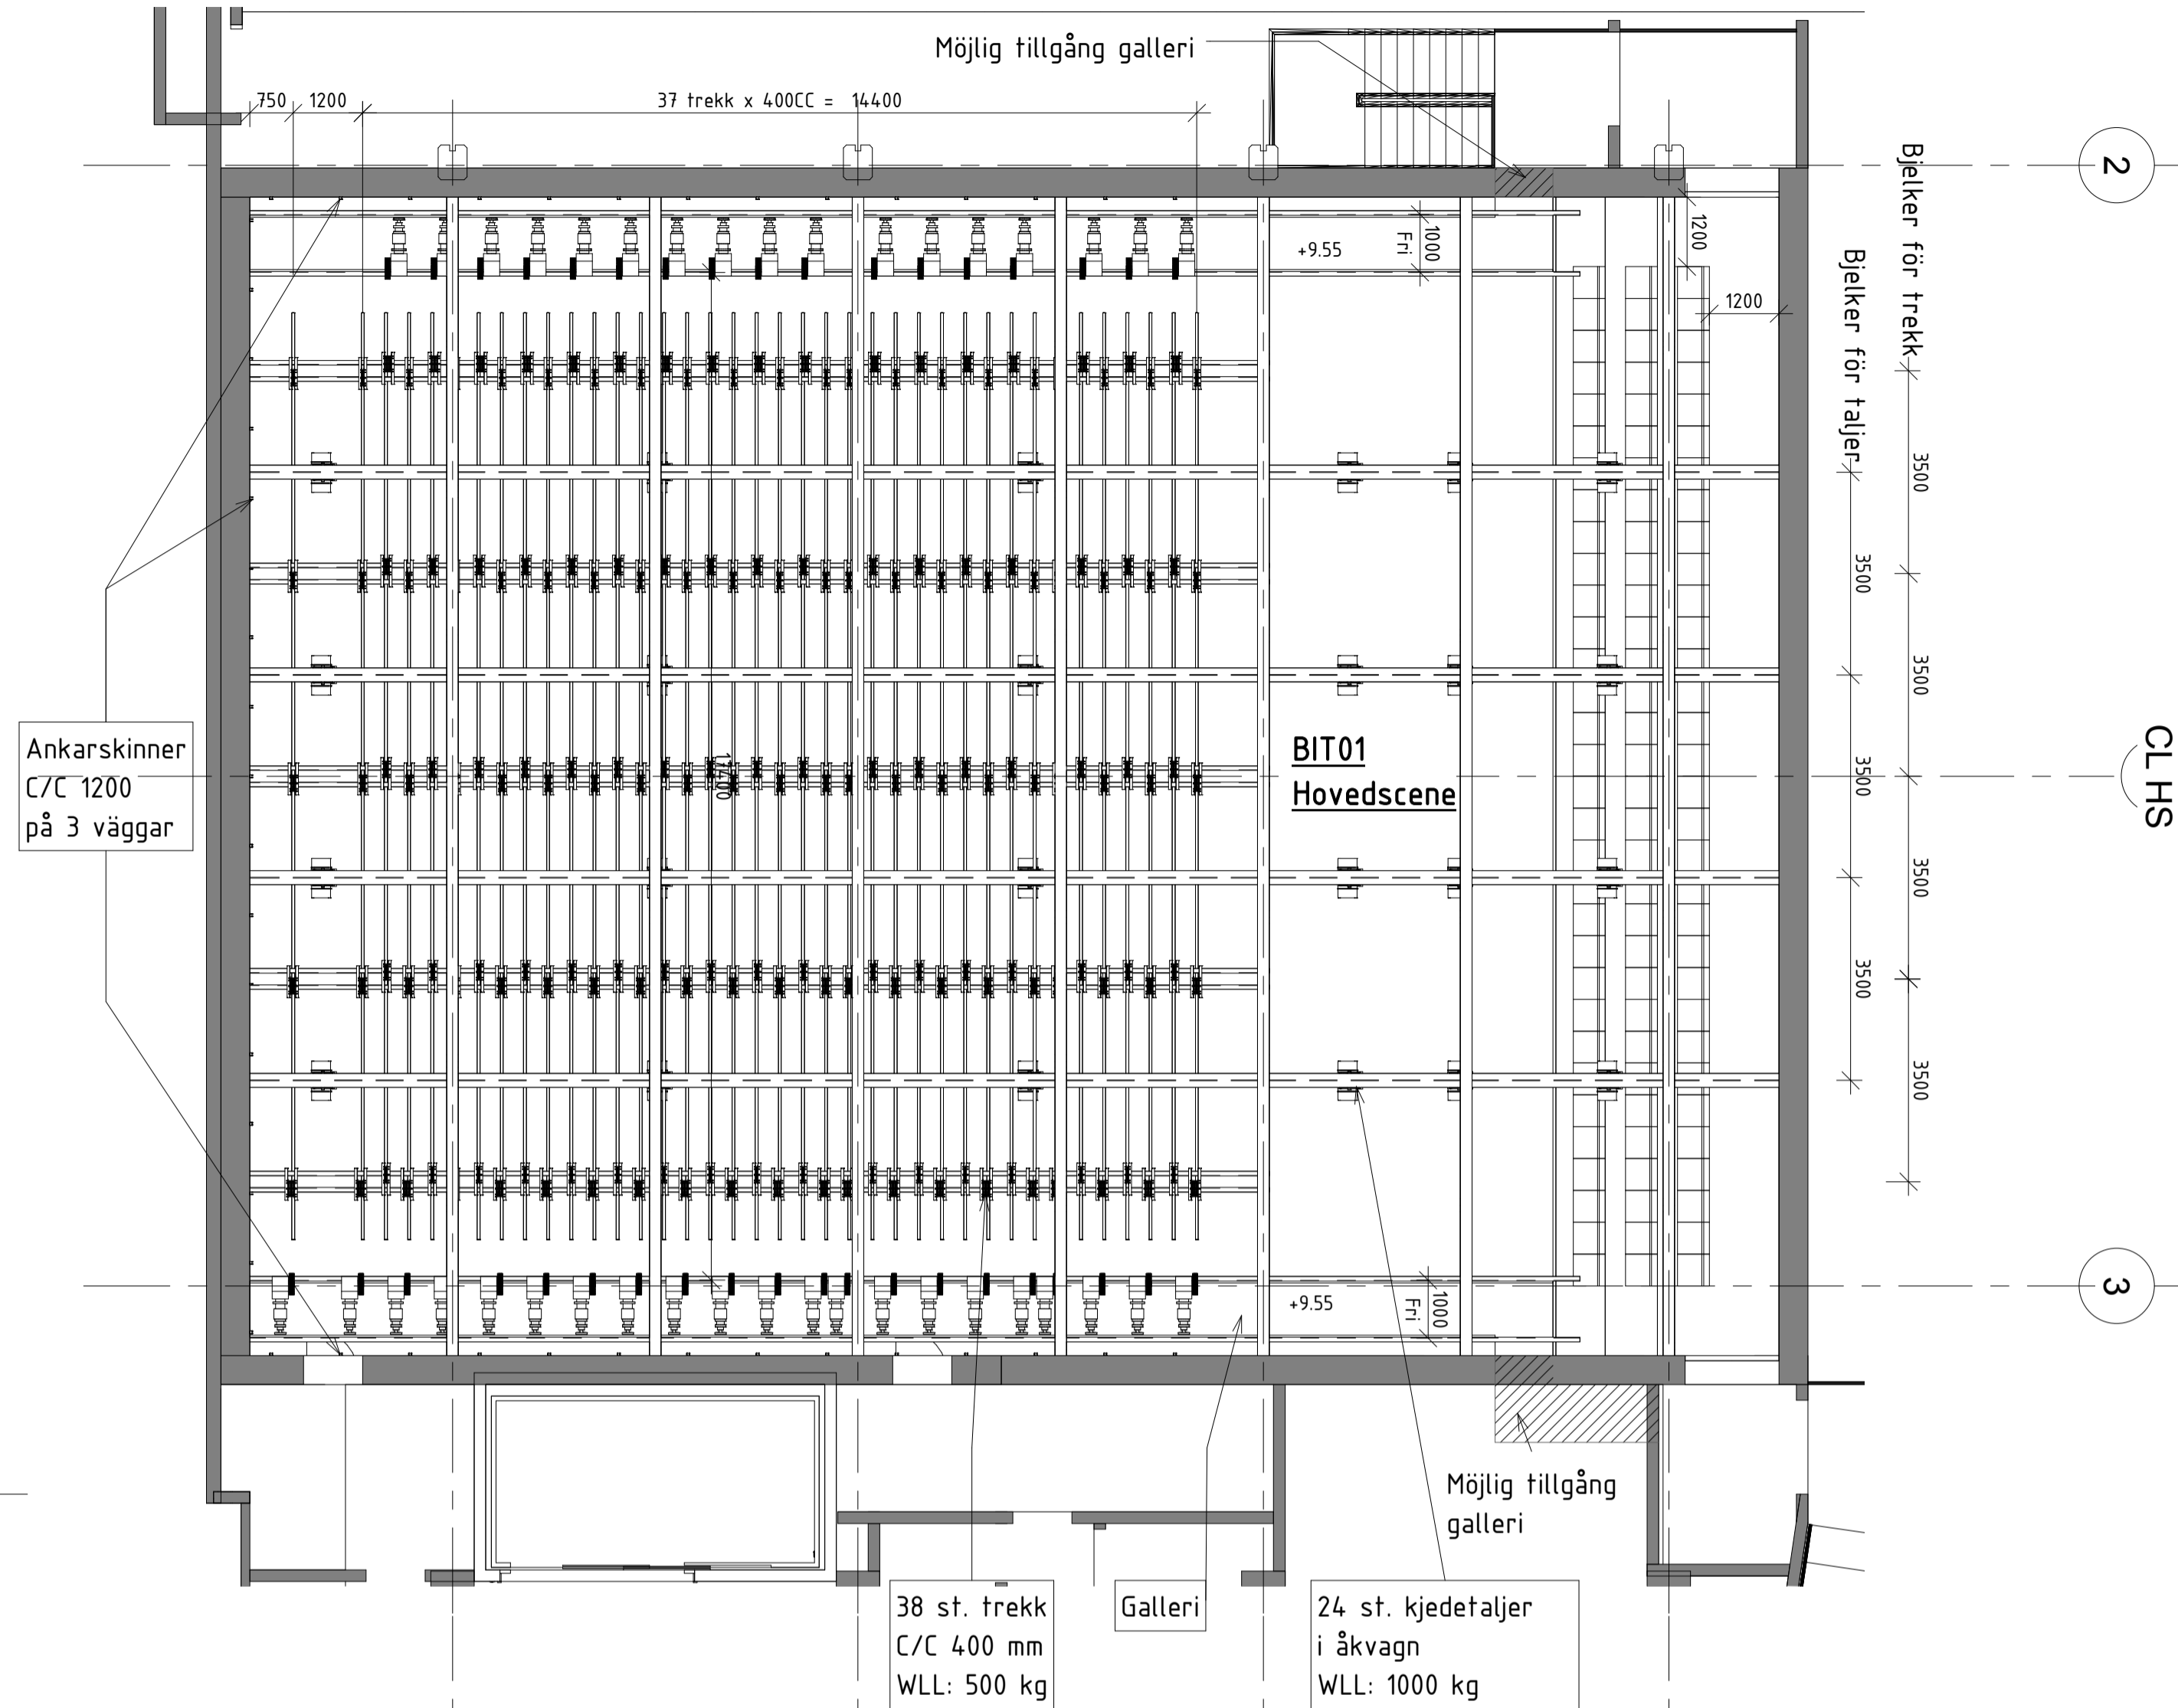


2016-08-29 17:12:55 C:\CAD\_TEMP\Revit\_2016\Lokal\_Kopia\SBS\_RISC\_stkur.rvt


**Plan 2/takplan**  
1:100

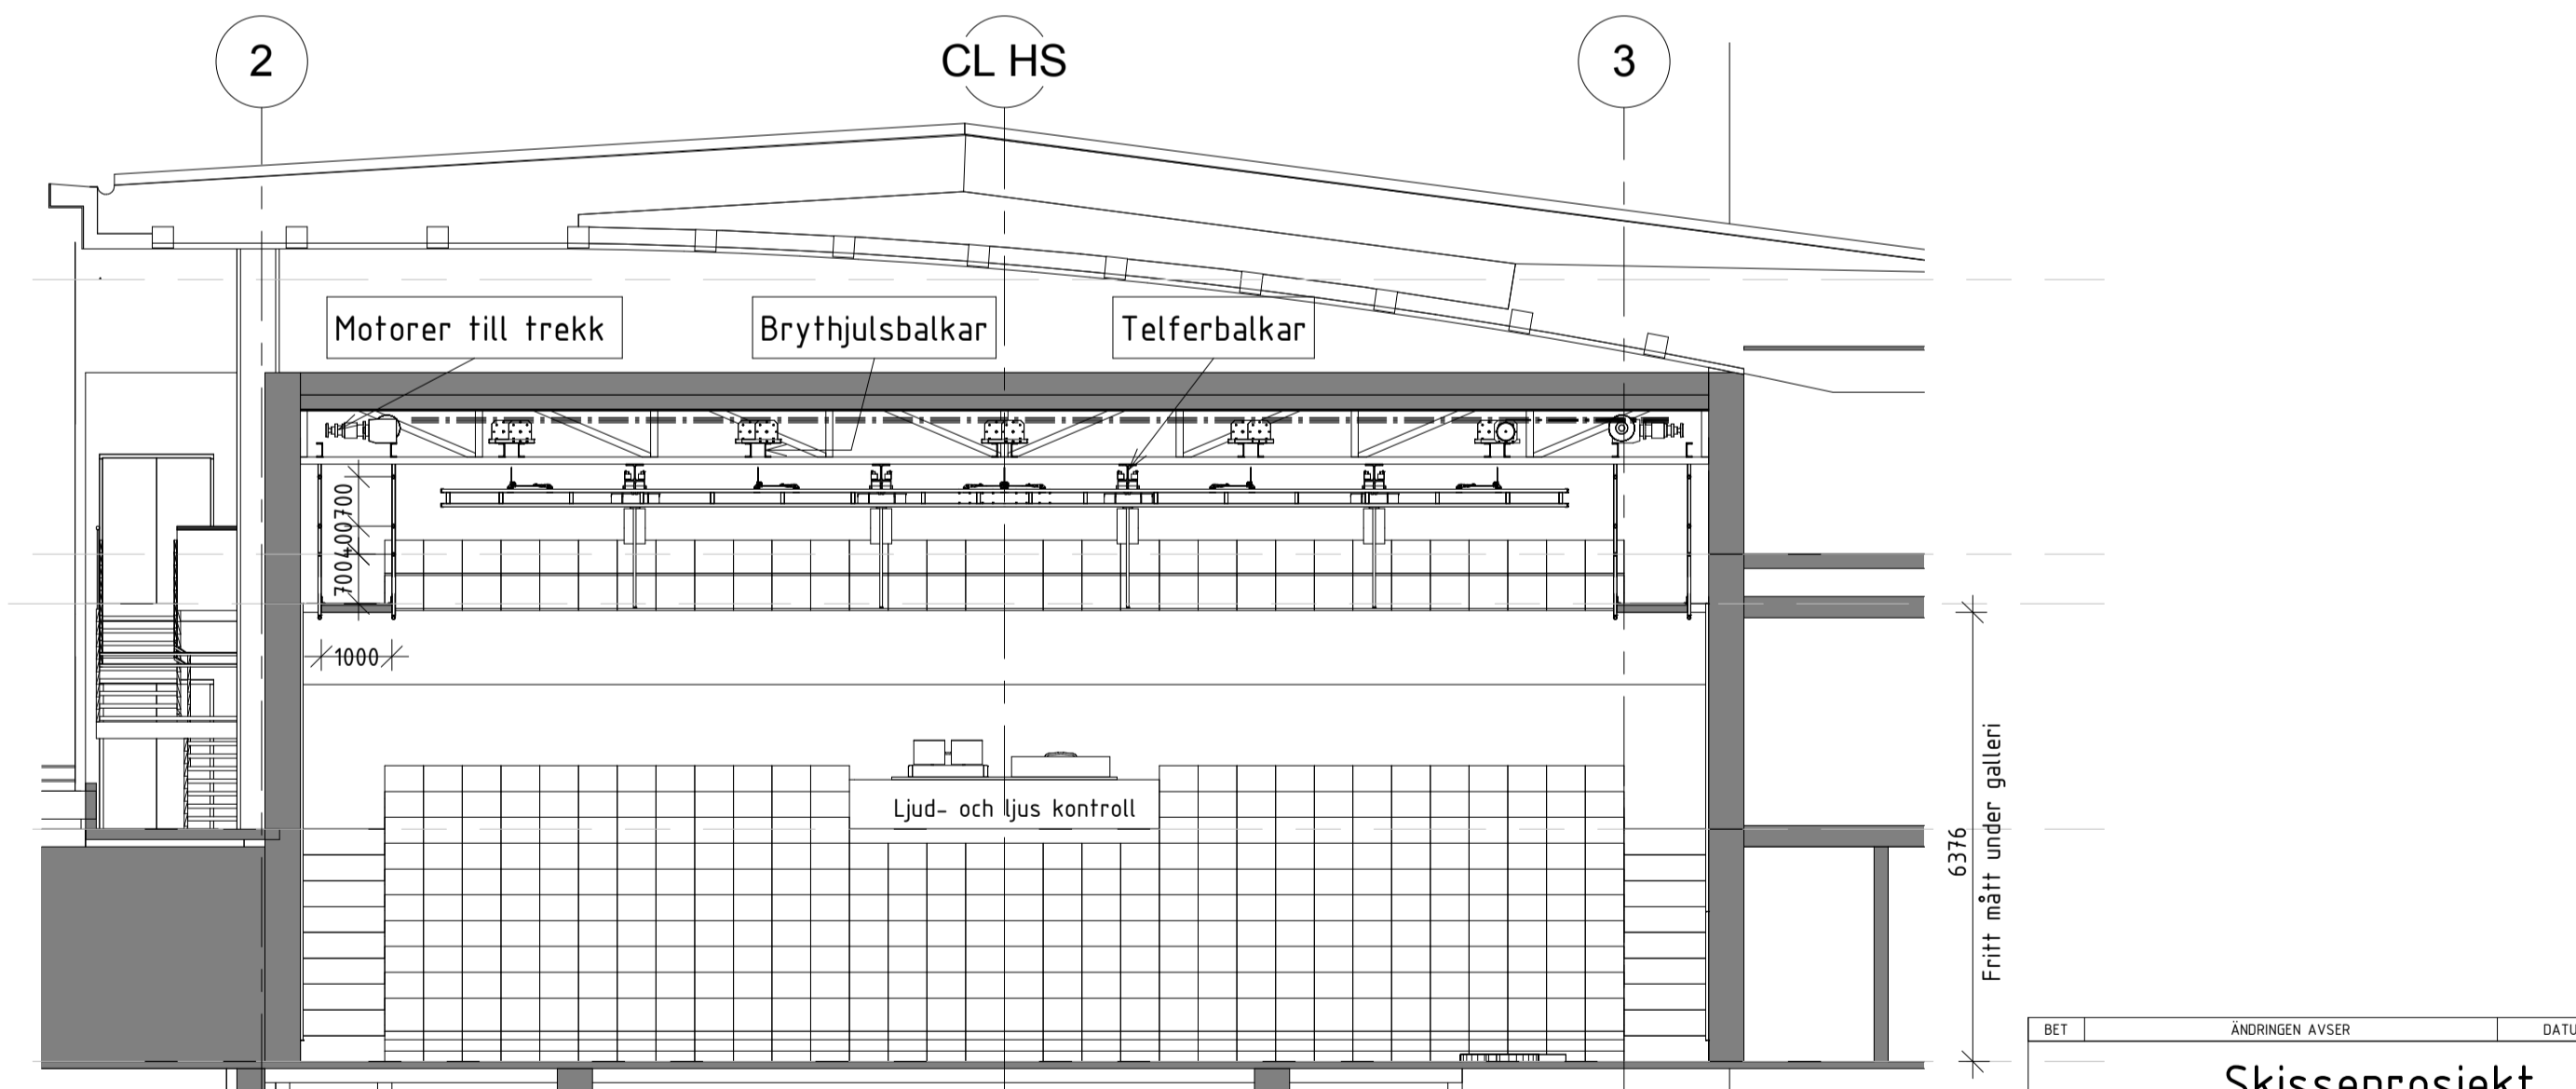

**Plan 0/1**  
1:100

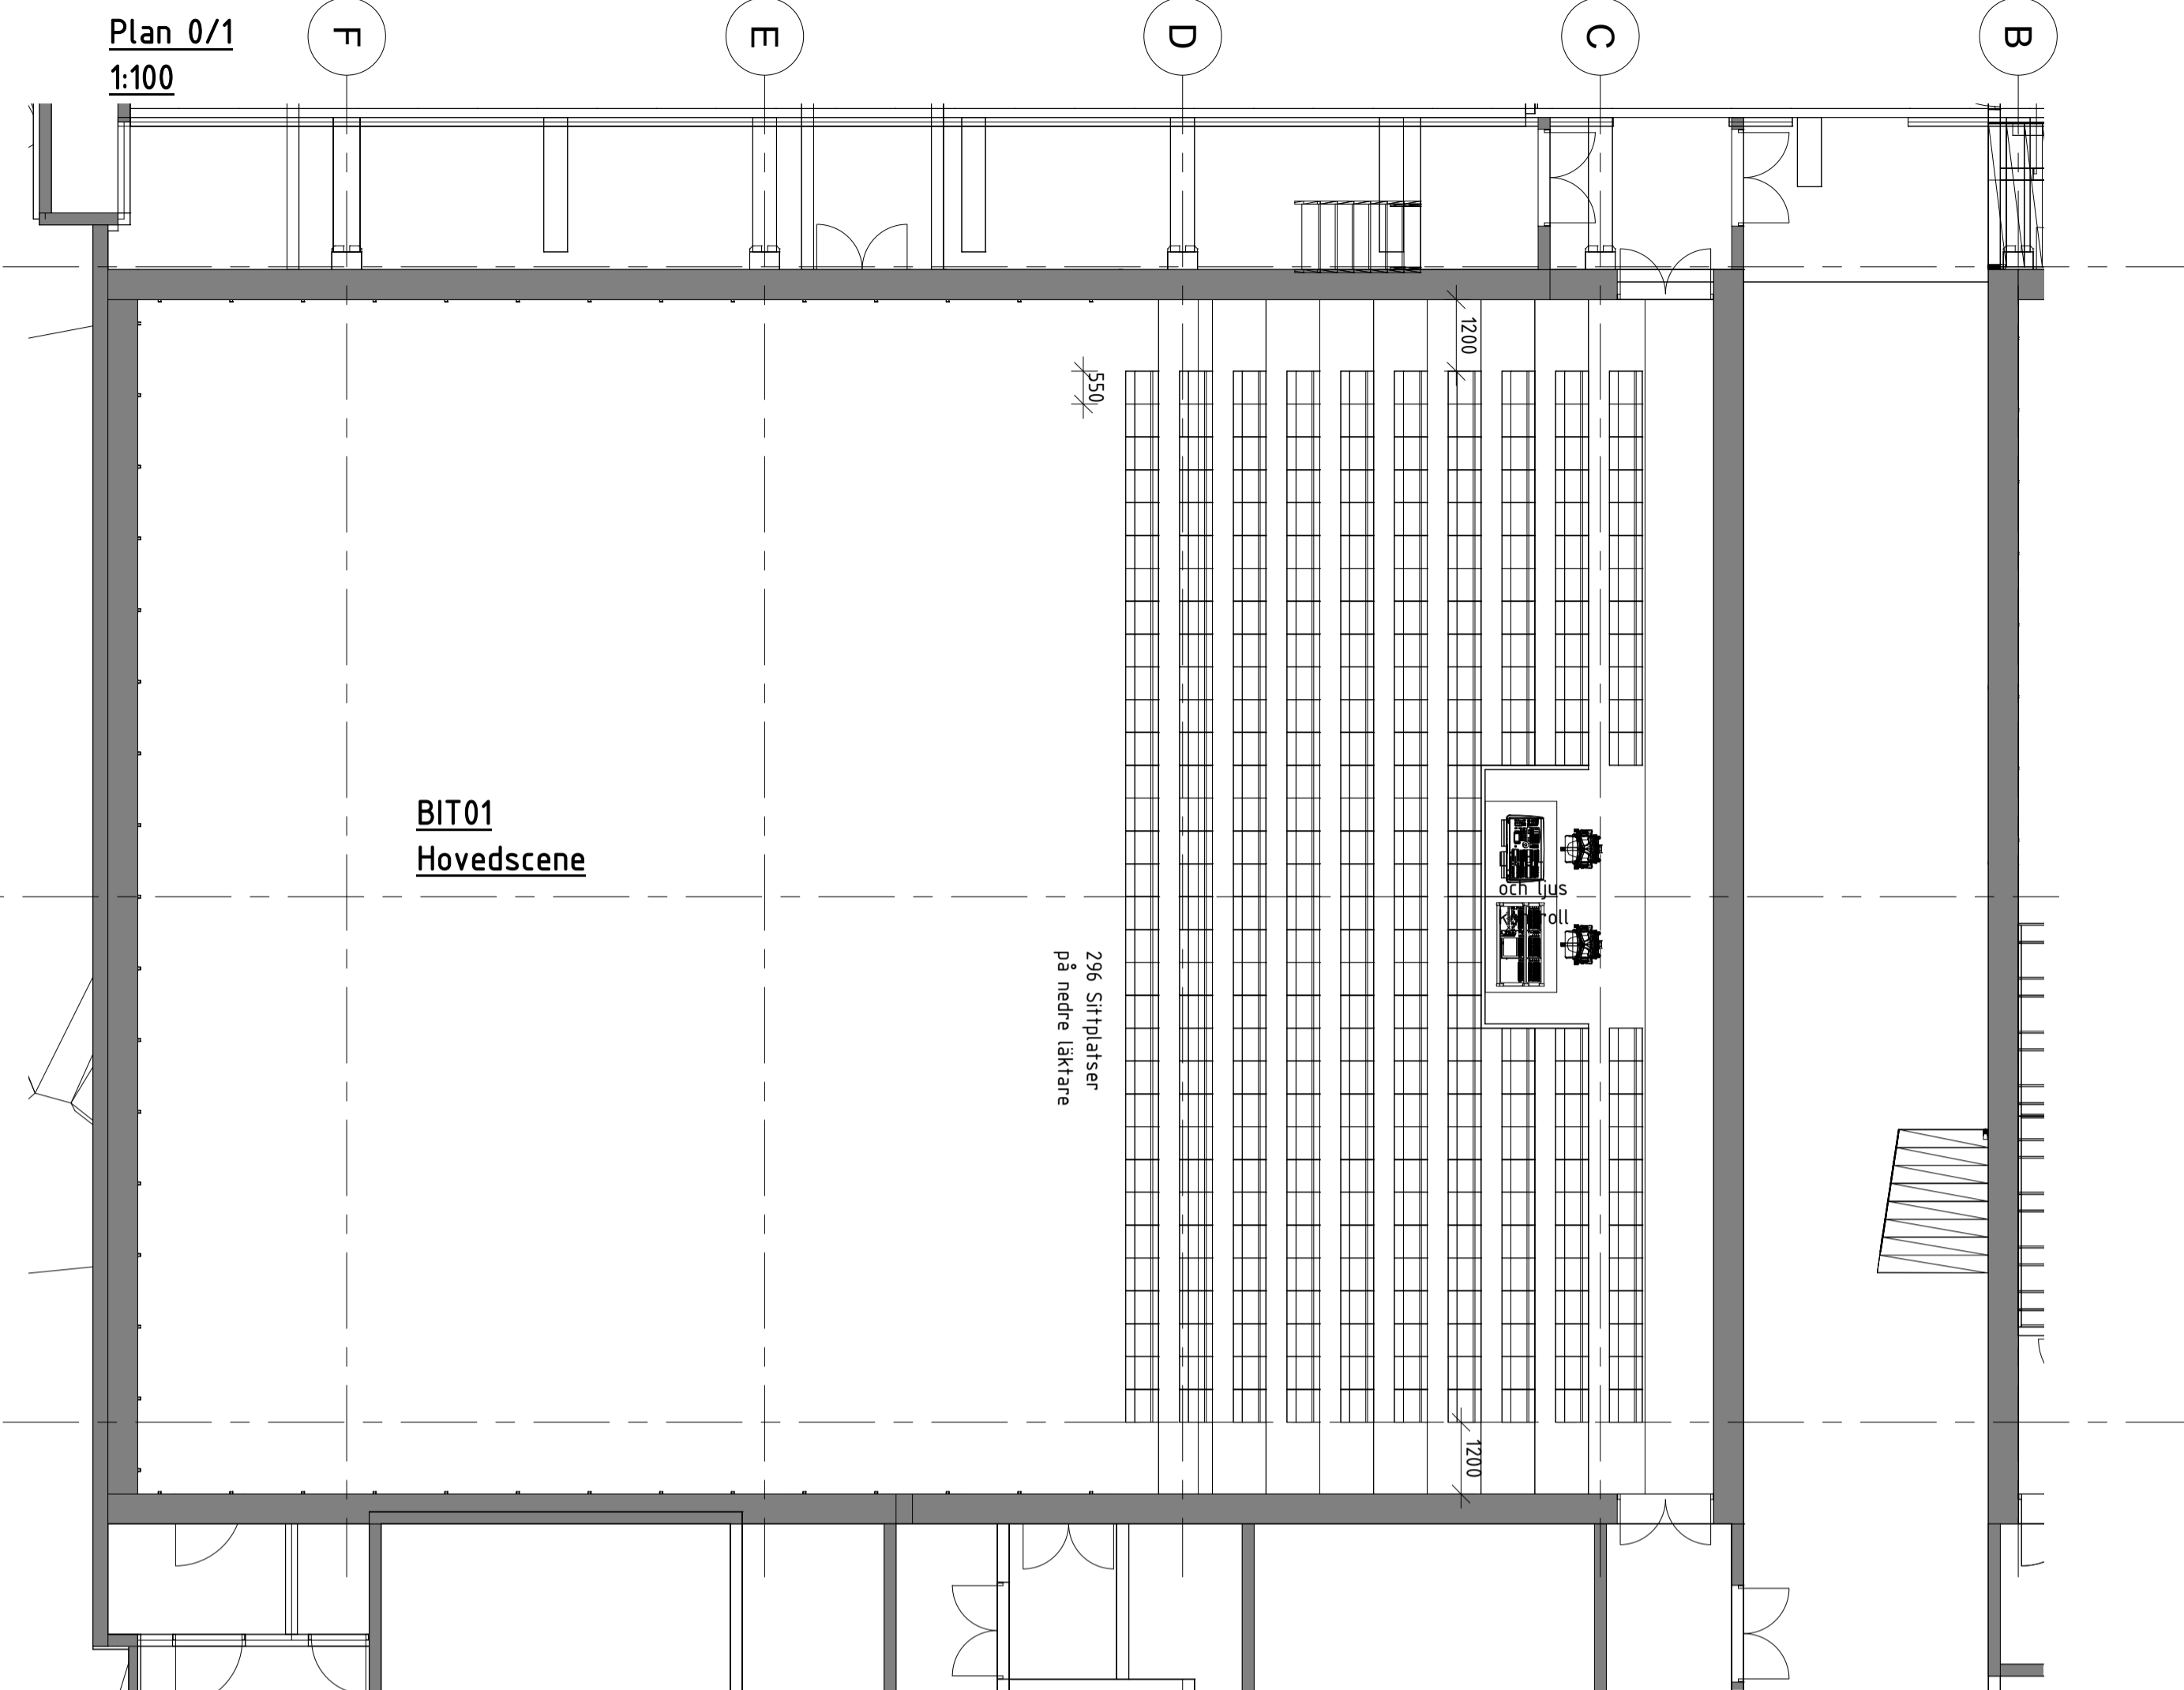

**Längdsektion CL**  
1:100

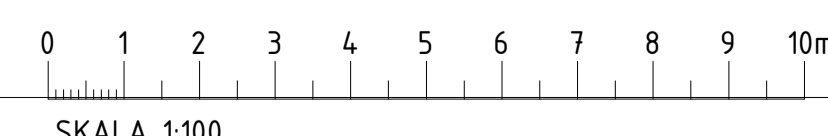

BET	ANDRINGEN AVSER	DATUM	SEN
<b>Skisseprojekt</b>			
<b>SBS - Sentralbadet</b>			
<b>Scenekunsthuss</b>			
OBJEKTSNUMMER 411604-1		PROJEKTNUMMER Project Number	
LUPPROG NR 411604-1		RITAD/AVGNSTR AV SHKu	
DATUM 01.09.2016		ANSVARIG ToNo	
TEATERTEKNIKK HOVEDSCENE Plan, snitt, 3D			
SKALA (avser A1-format)	NUMMER	BET	
1:100	RISC.100-9-01		

