


+38,0
 +37,0
 +36,0
 +35,0
 +34,0
 +33,0
 +32,0
 +31,0
 +30,0
 +29,0

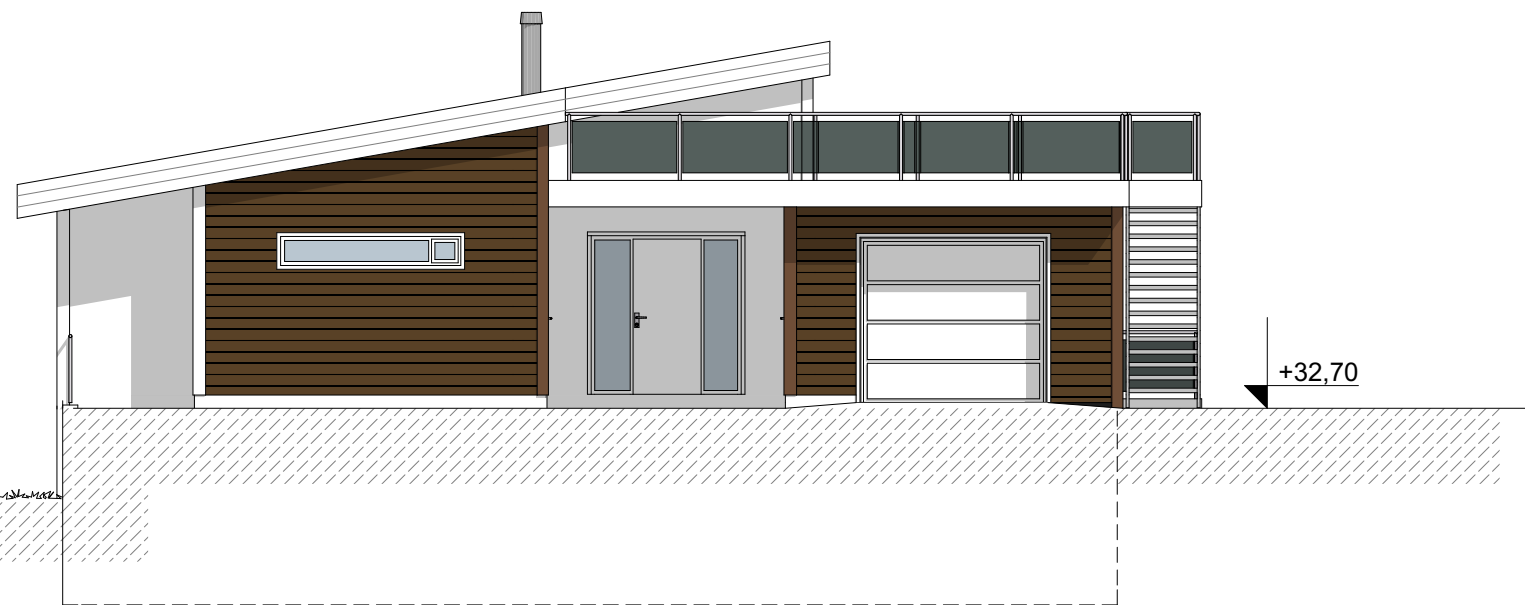


Fasade Vest

+38,0
 +37,0
 +36,0
 +35,0
 +34,0
 +33,0
 +32,0
 +31,0
 +30,0
 +29,0



Fasade Nord

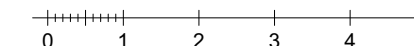

Rev.	Dato:	Rev. gjelder	Tiltakshaver: Kristoffer Misje Gjerdet 18 5366 Misje	Prosjekt: Einebustad. Misje. Gnr.59, Bnr.230. Tittel: Fasade Nord og Vest	Tegnet dato: 08.05.2017 Prosjektnr.: 46517	Målestokk: 1:100 Tegningsnr.: A40-01	Rev.
------	-------	--------------	--	--	---	---	------