


+38,0  
 +37,0  
 +36,0  
 +35,0  
 +34,0  
 +33,0  
 +32,0  
 +31,0  
 +30,0  
 +29,0

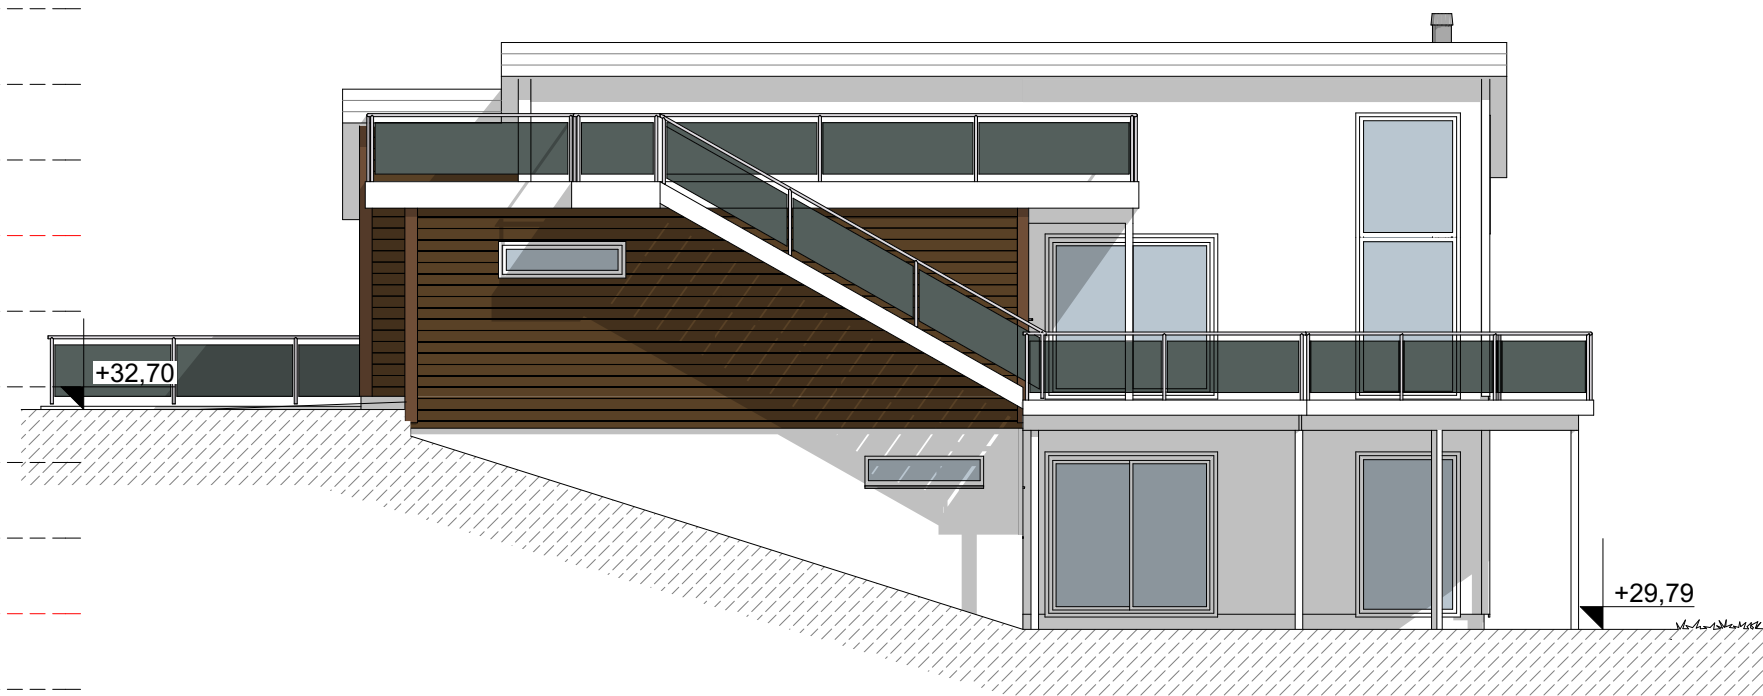


Fasade Øst

+38,0  
 +37,0  
 +36,0  
 +35,0  
 +34,0  
 +33,0  
 +32,0  
 +31,0  
 +30,0  
 +29,0  
 +28,0



Fasade Sør

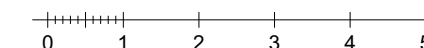

Rev.	Dato:	Rev. gjelder	Tiltakshaver: <b>Kristoffer Misje</b> Gjerdet 18 5366 Misje	Prosjekt: Einebustad. Misje. Gnr.59, Bnr.230. Tittel: Fasade Sør og Øst	Tegnet dato: 08.05.2017 Prosjektnr.: 46517	Målestokk: 1:100 Tegningsnr.: A40-02	Rev.
------	-------	--------------	--	--	---	---	------