


Snitt A - A



Snitt B - B

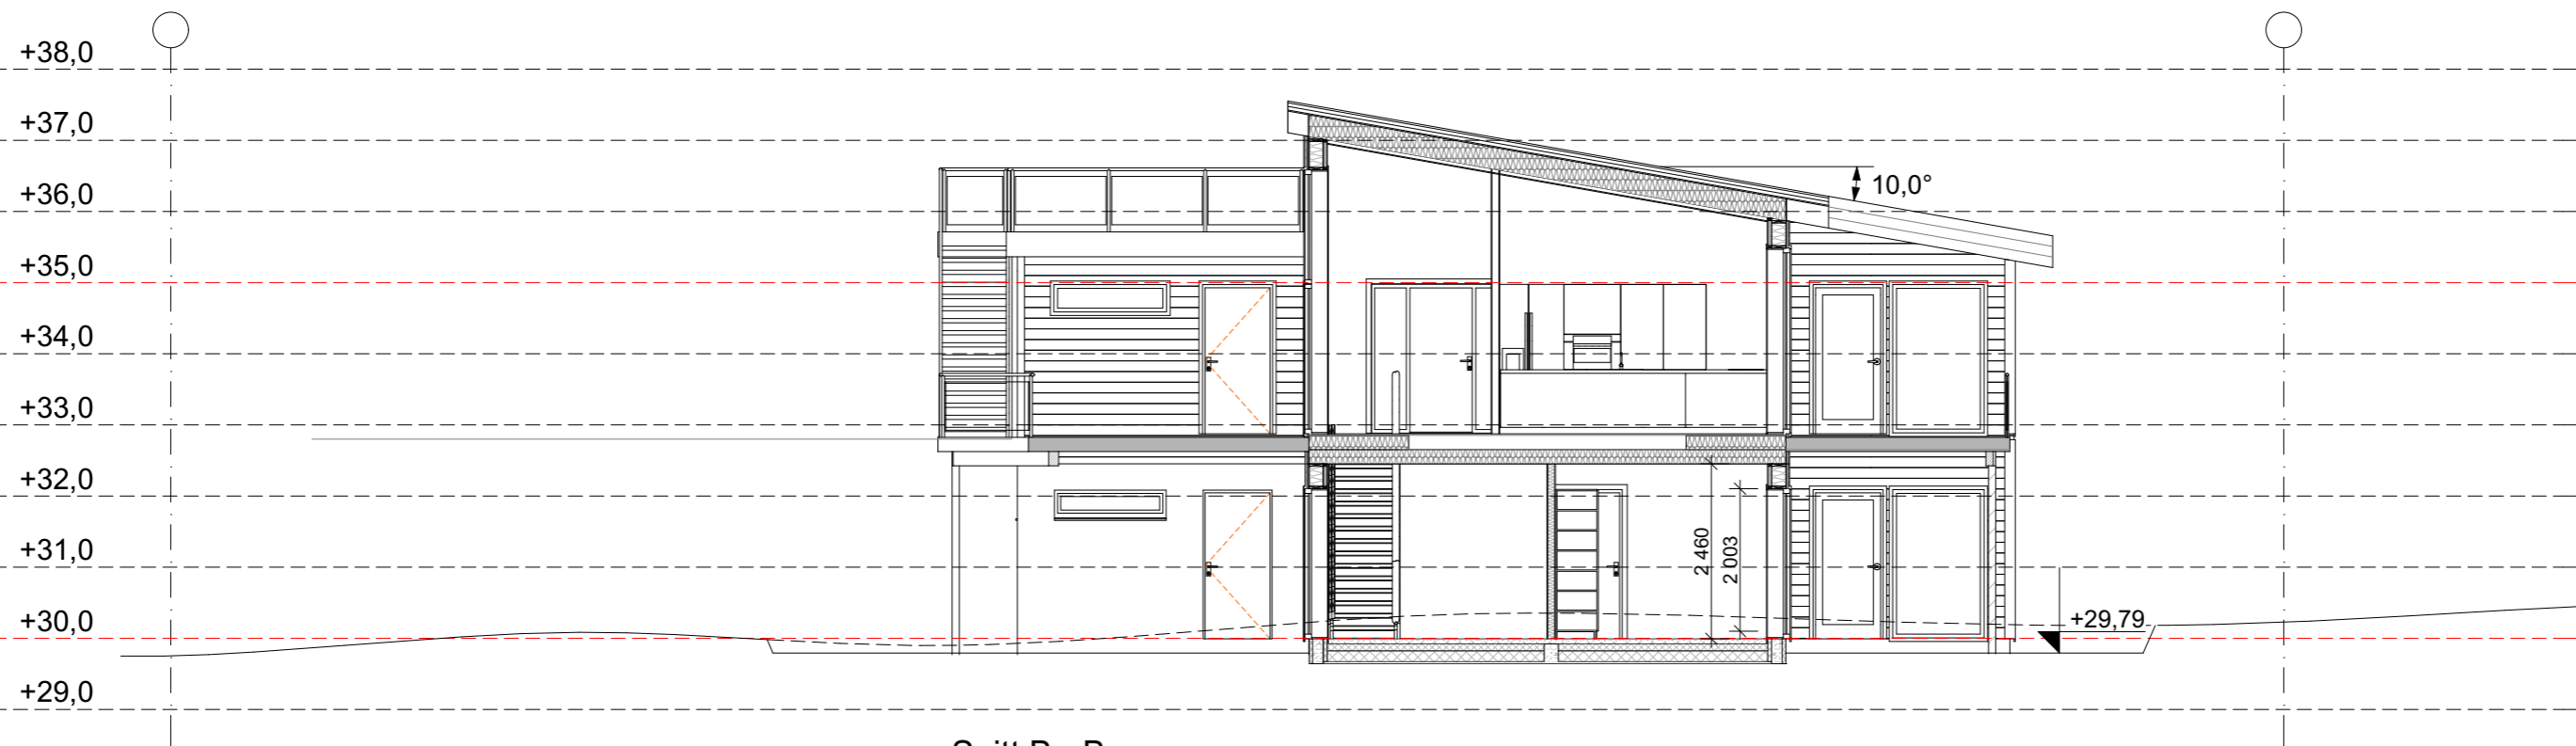

Rev.	Dato:	Rev. gjelder	Tiltakshaver: Kristoffer Misje Gjerdet 18 5366 Misje	Prosjekt: Einebustad. Misje. Gnr.59, Bnr.230. Tittel: Snitt A - A og B - B	Tegnet dato: 08.05.2017 Prosjektnr.: 46517	Målestokk: 1:100 Tegningsnr.: A30-01	Rev.
------	-------	--------------	--	---	---	---	------