


PLAN M=1:50

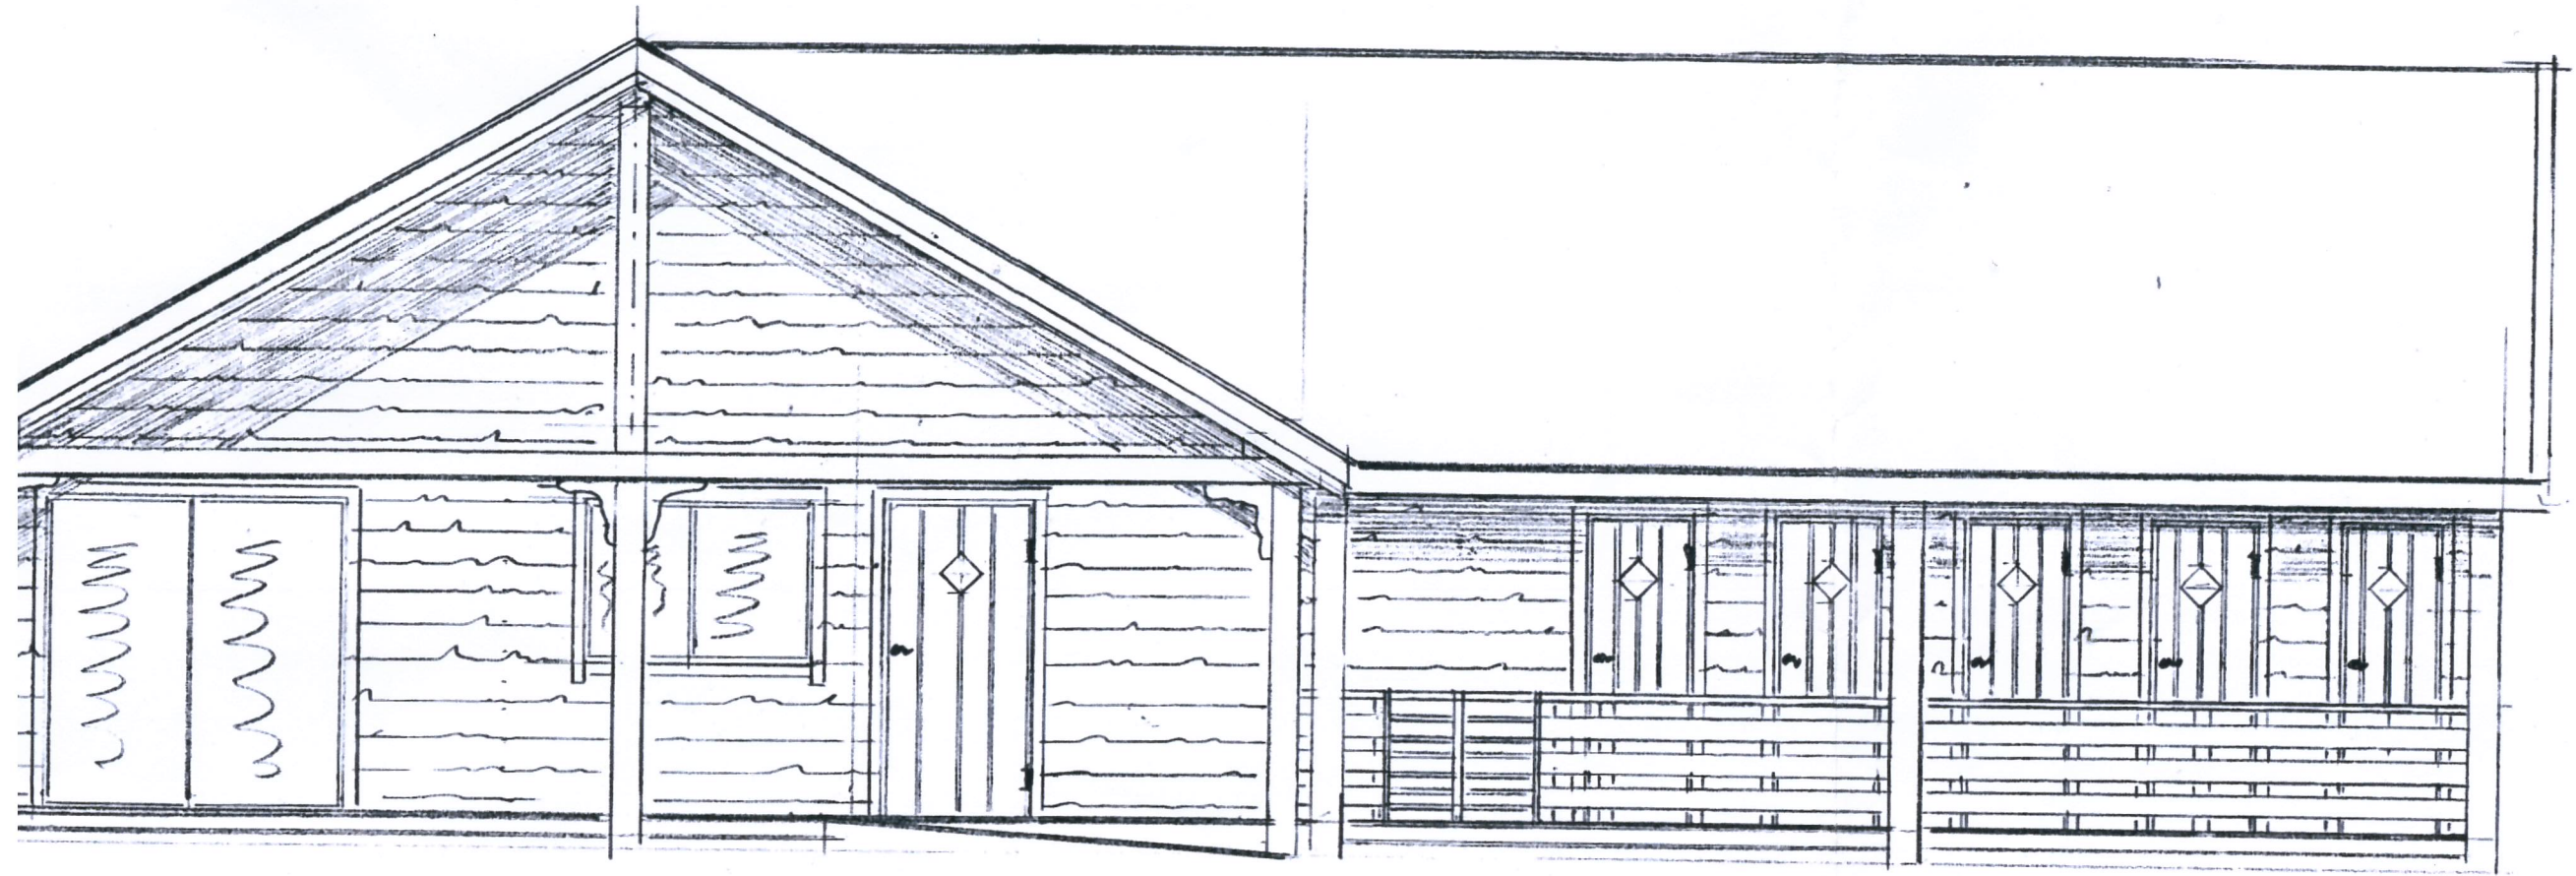

FASADE VEST M=1:50