




Snitt B-B

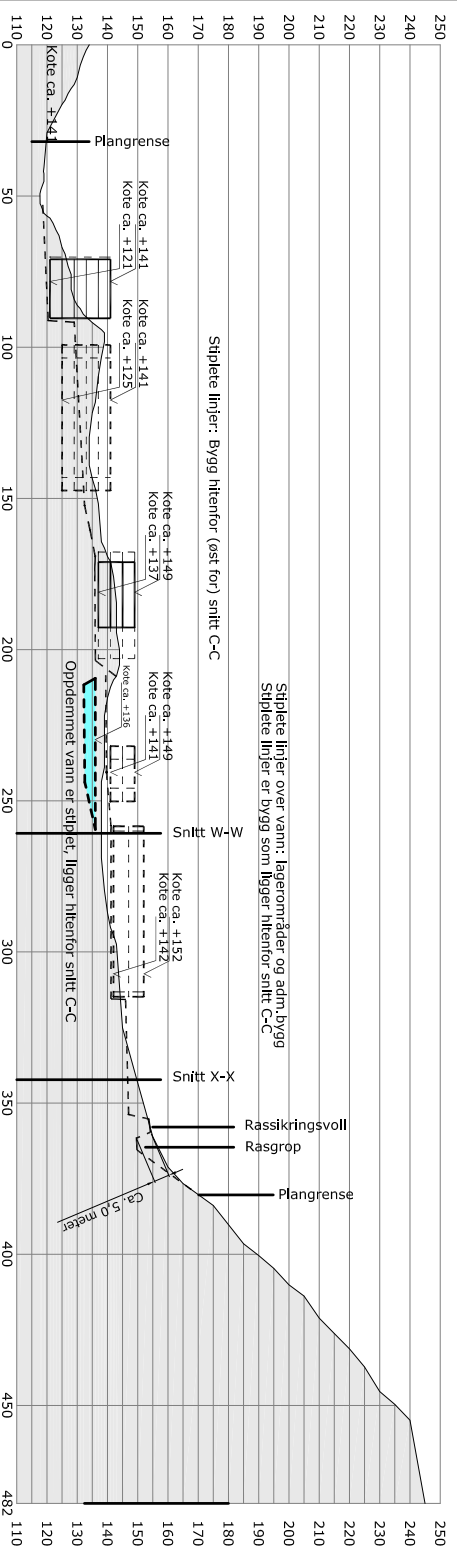


Snitt C-C

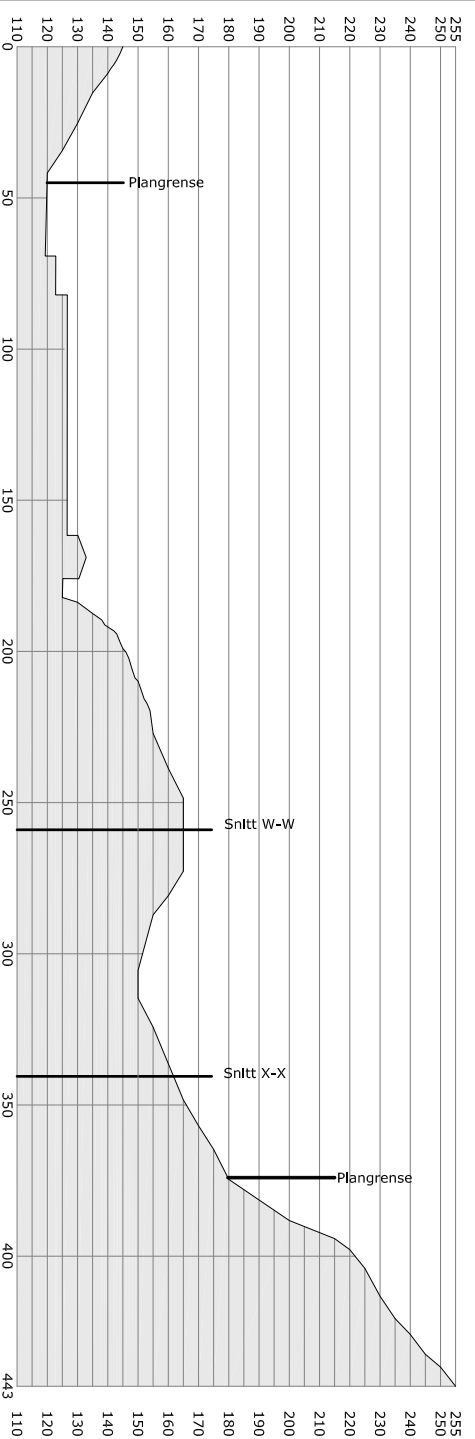


Snitt E-E

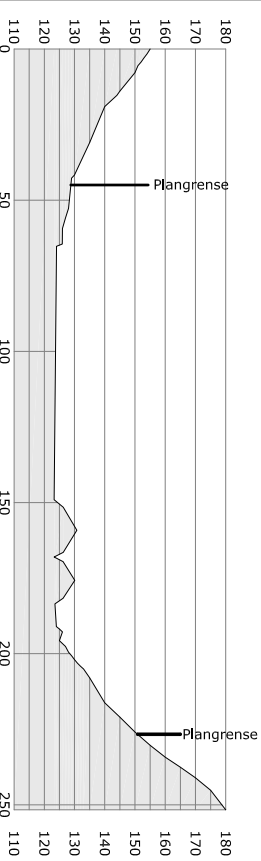


Snitt F-F

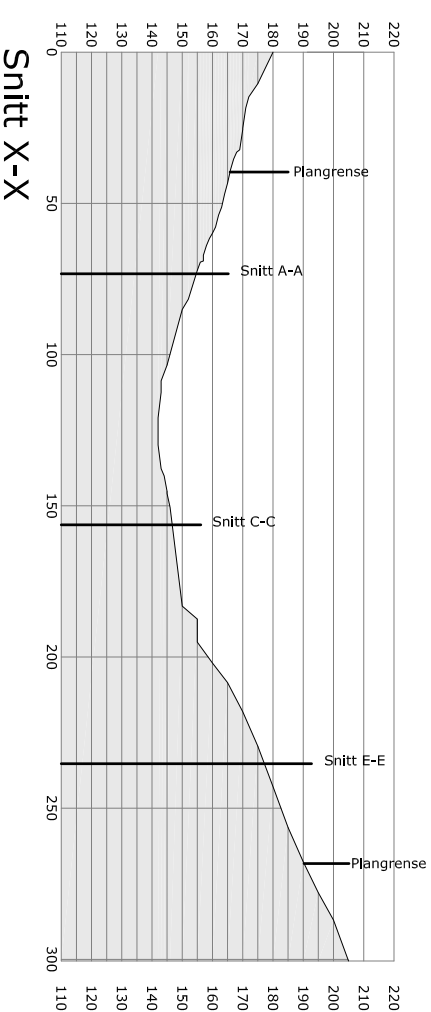


Snitt X-X

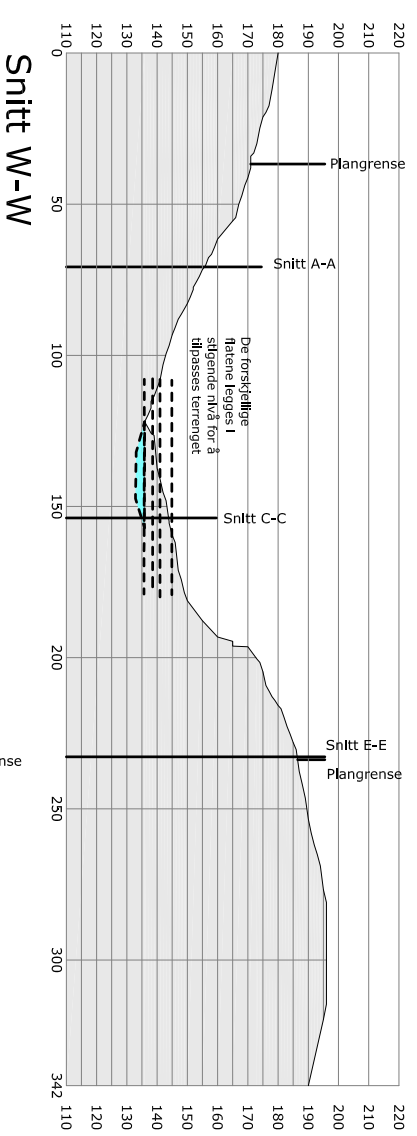


Snitt W-W

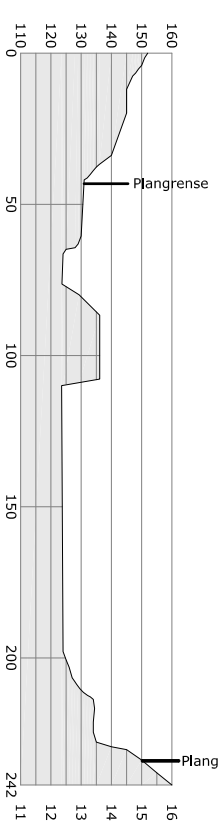

Snitt G-G

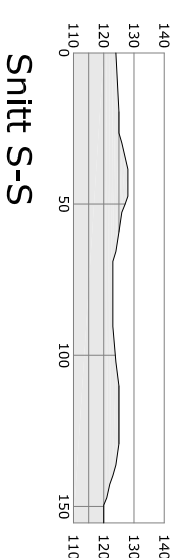

Snitt S-S

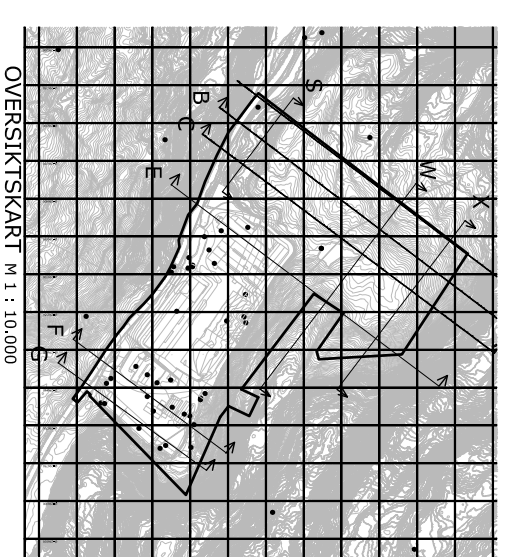

OBS! Horizontal og vertikal skala = 1 i alle snitt

|  |  |                                  |  |                      |  |  |  |                |  |
|--|--|----------------------------------|--|----------------------|--|--|--|----------------|--|
| <b>arkitektkontoret</b>                            |  | c:sundsgt. 37 5004 BERGEN        |  | mål 1 : 5000 (snitt) |  | ddto 14.04.2015  |  | tegnst av LLU  |  |
| Vestlandskontoret AS                               |  | TF: 55300600 TELEFAKS: 55300601  |  | omsvarlig LLU        |  | ordrel   |  | KSB 824        |  |
| prosjekt: Regulering Hitland, Åsane                |  | e-post: arkitektkontoret@vord.no |  | TERRENGSNITT:        |  | B - B, C - C, E - E, F - F, G - G, S - S, W - W, X - X |  | oppdr.nr 07060 |  |
| tiltakshaver: Adnekvam & sønner Eiendomsselskap AS |  | tegn. art.                       |  | rev. ddt:            |  | tegn.nr. 01  |  | rev.           |  |