



H.O.H. Skeievegen pr. 0 - 375, linje 11000

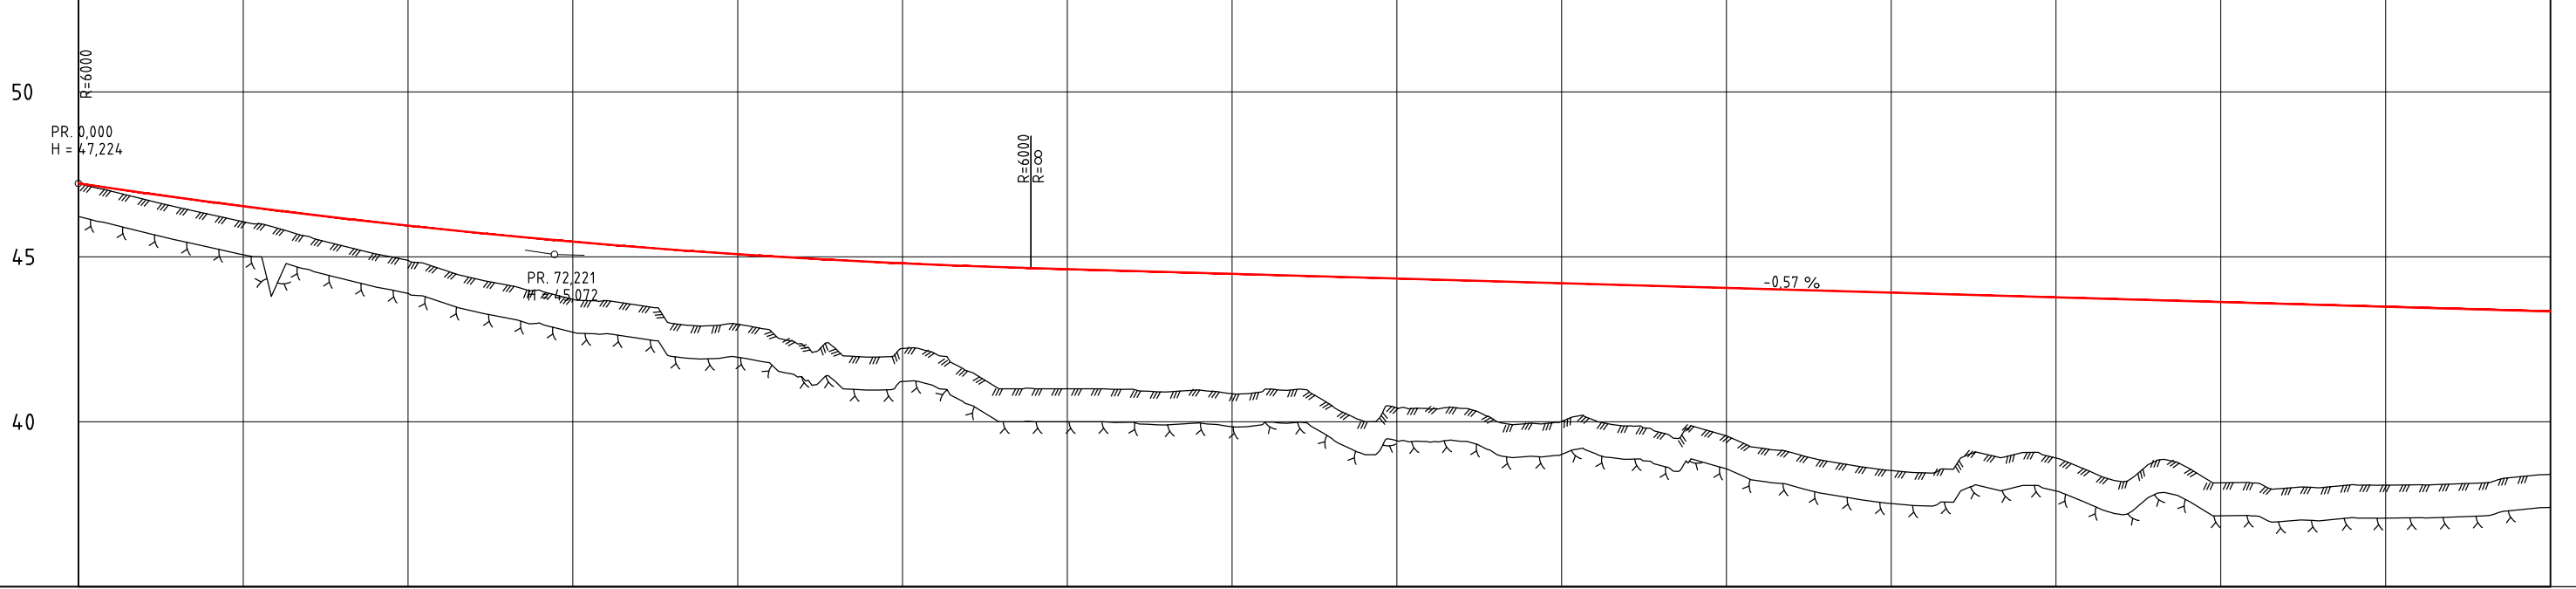

PROFIL NR.	0	25	50	75	100	125	150	175	200	225	250	275	300	325	350	375	
HOR. KURV.	R=∞			R=350					R=∞				R=400			R=-400	
BREDDUVT.				0,25m 0,25m					0,00m 0,00m				0,20m 0,20m	
TVERRFALL	H.kj.b.k. 3,0% 3,0% 3,0% 3,0% 3,0% 0,0% 3,0% 3,0% 3,0% 3,0% 3,0% 0,0% 3,0% 3,0% 3,0% 3,0% V.kj.b.k.	


OVERBYGN.T.	78CM	

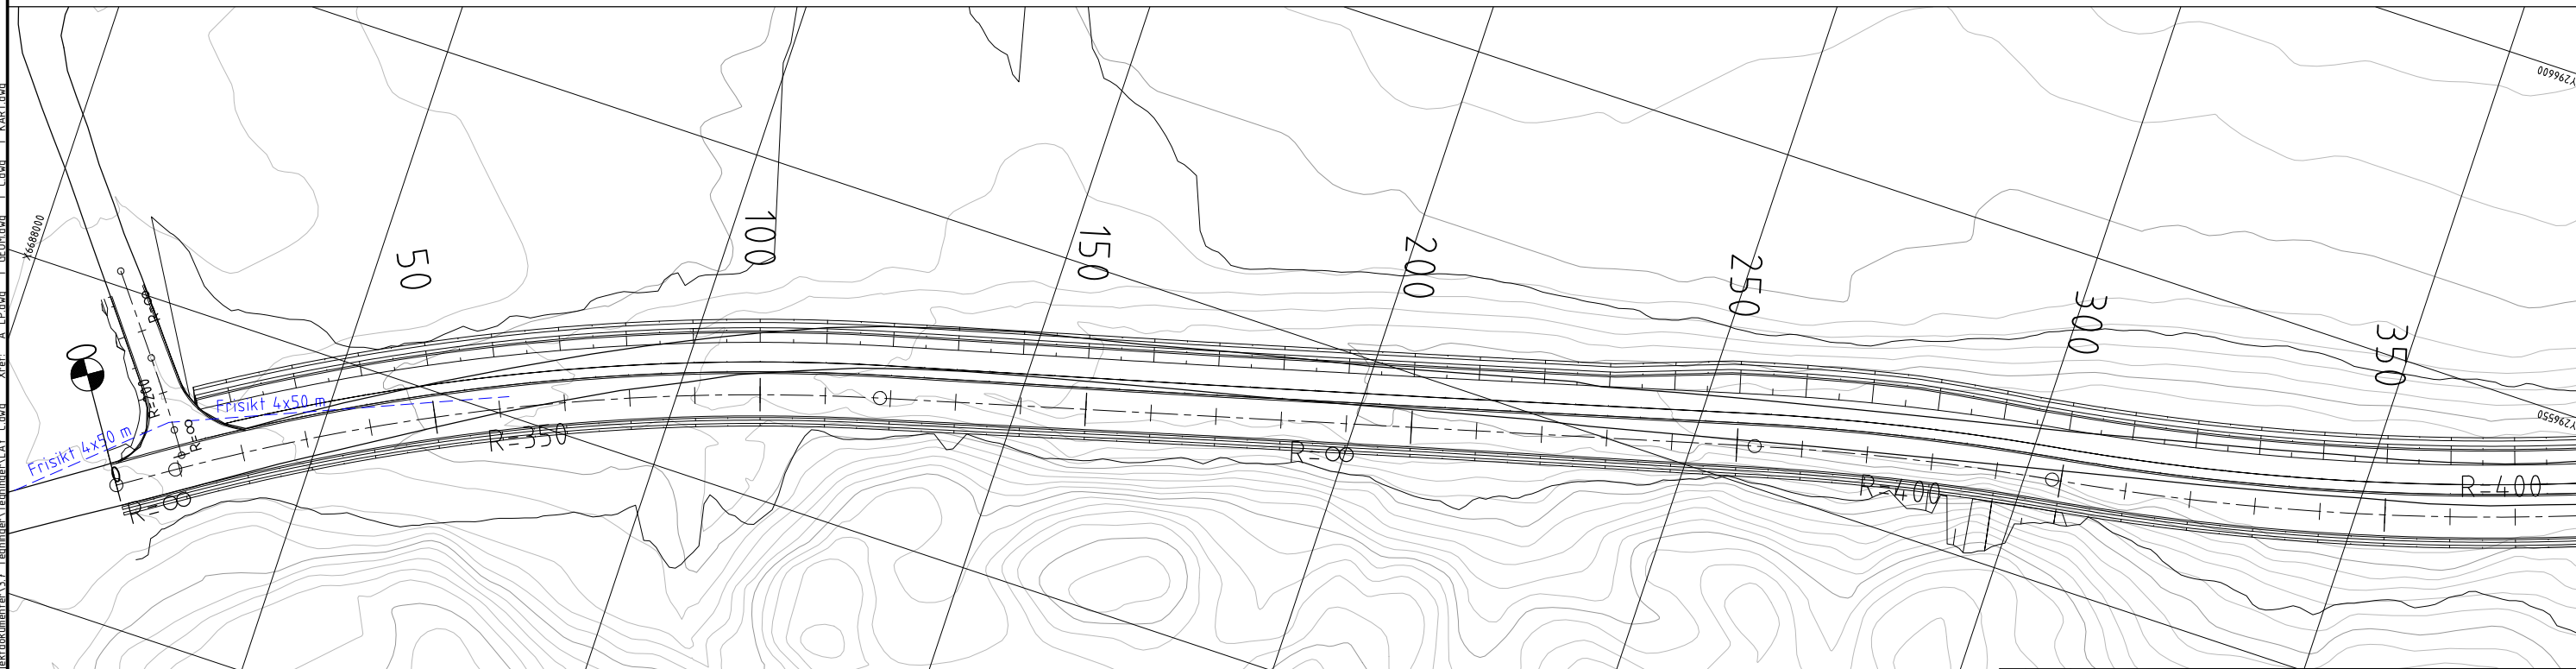

Rev.	Dato	Revideringen gjelder	Nr.	Saksb.	Sidem.k.	Oppdr.a.
Bergen kommune			Tegnet av	JFO	Saksbehandler	JFO
Skeievegen veg og VA			Sidemannskont.	OTH	Oppdragsansvarlig	JFO
Plan- og profiltegning			Fag	VEG	Målestokk	1:500 (A1)
Pr. 0 - 375			Dato		Målestokk	1:100 (A1)
COWI			Oppdragsnr.	A071713	Status	Foreløpig 29.04.2016
			Tegning nr.		Rev.	C001