


PROFIL NR.375	400	425	450	475	500	525	550	575	600	625	650	675	700	725	750																																
HOR.KURV.	R=-400			R=300			R=20		R=∞																																						
BREDDEUTV.	0.20m 0.20m				0.25m 0.25m		1.40m 1.40m	
TVERRFALL	<table border="0"> <tr> <td>H.kj.b.k.</td> <td>3.0%</td> <td>3.0%</td> <td>0.4%</td> <td>3.0%</td> <td>3.0%</td> <td>3.0%</td> <td>0.0%</td> <td>3.0%</td> <td>3.0%</td> <td>3.0%</td> <td>3.0%</td> <td>3.0%</td> <td>3.0%</td> <td>3.0%</td> <td>3.0%</td> </tr> <tr> <td>V.kj.b.k.</td> <td colspan="15">-----</td> </tr>
PROFIL H.	38.42	38.53	38.55	38.73	39.00	39.23	39.29	39.92	40.67	40.15	40.09	40.59	41.16	41.00	40.48	40.42	40.39	40.32	40.35	40.48	40.70	40.94	41.15	41.45	41.65	41.92	41.98	41.83	41.85	41.72	41.85	41.5	41.58	41.40	41.40												
OVERBYGN.T.	78CM	

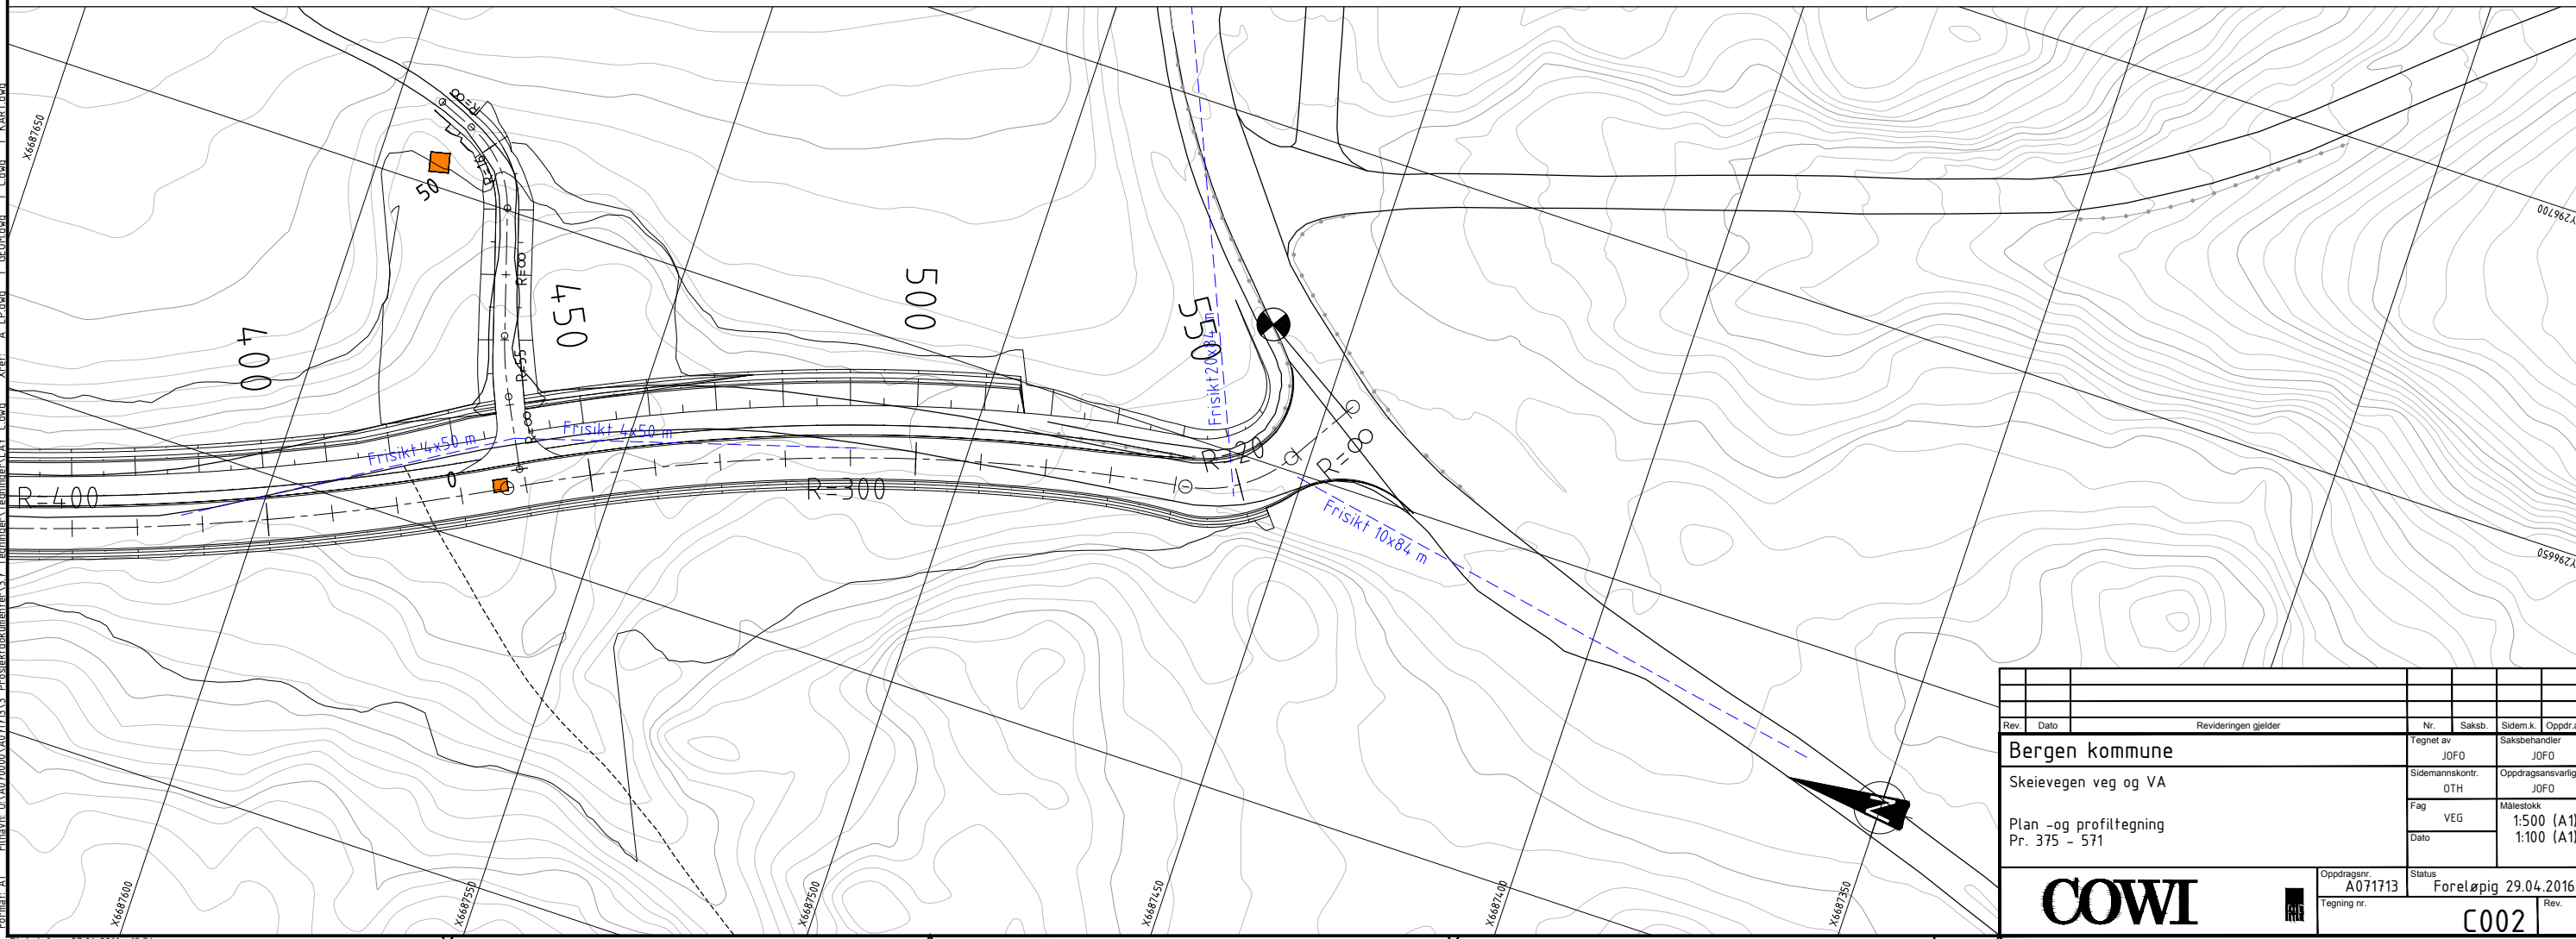

Rev.	Dato	Revisjonen gjelder	Nr.	Saksb.	Sidem.k.	Oppdr.a.
		Bergen kommune	JFO	JFO	JFO	JFO
		Skeivegen veg og VA	Sidemanskontr.	Oppdragsansvarlig	JFO	JFO
		Plan -og profiltegnning	Fag	VEG	Målestokk	1:500 (A1)
		Pr. 375 - 571	Dato			1:100 (A1)
			Tegning nr.			C002

COWI