



# Plan 5

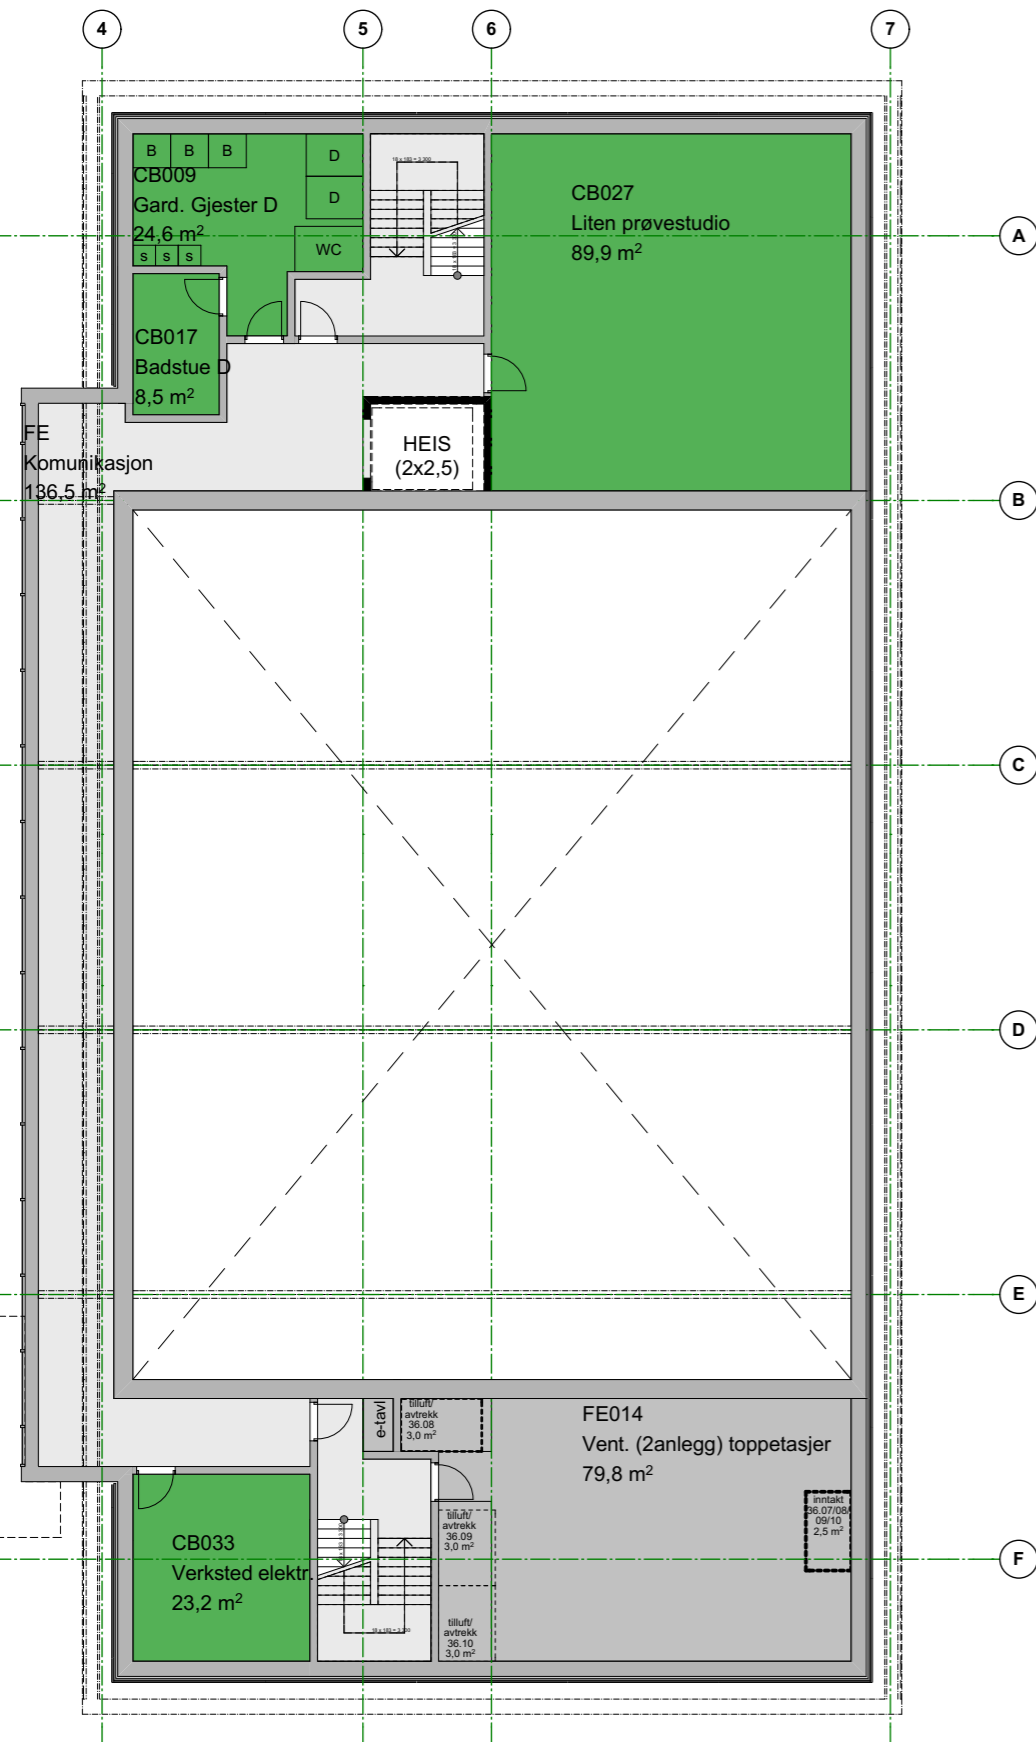

# Plan 4

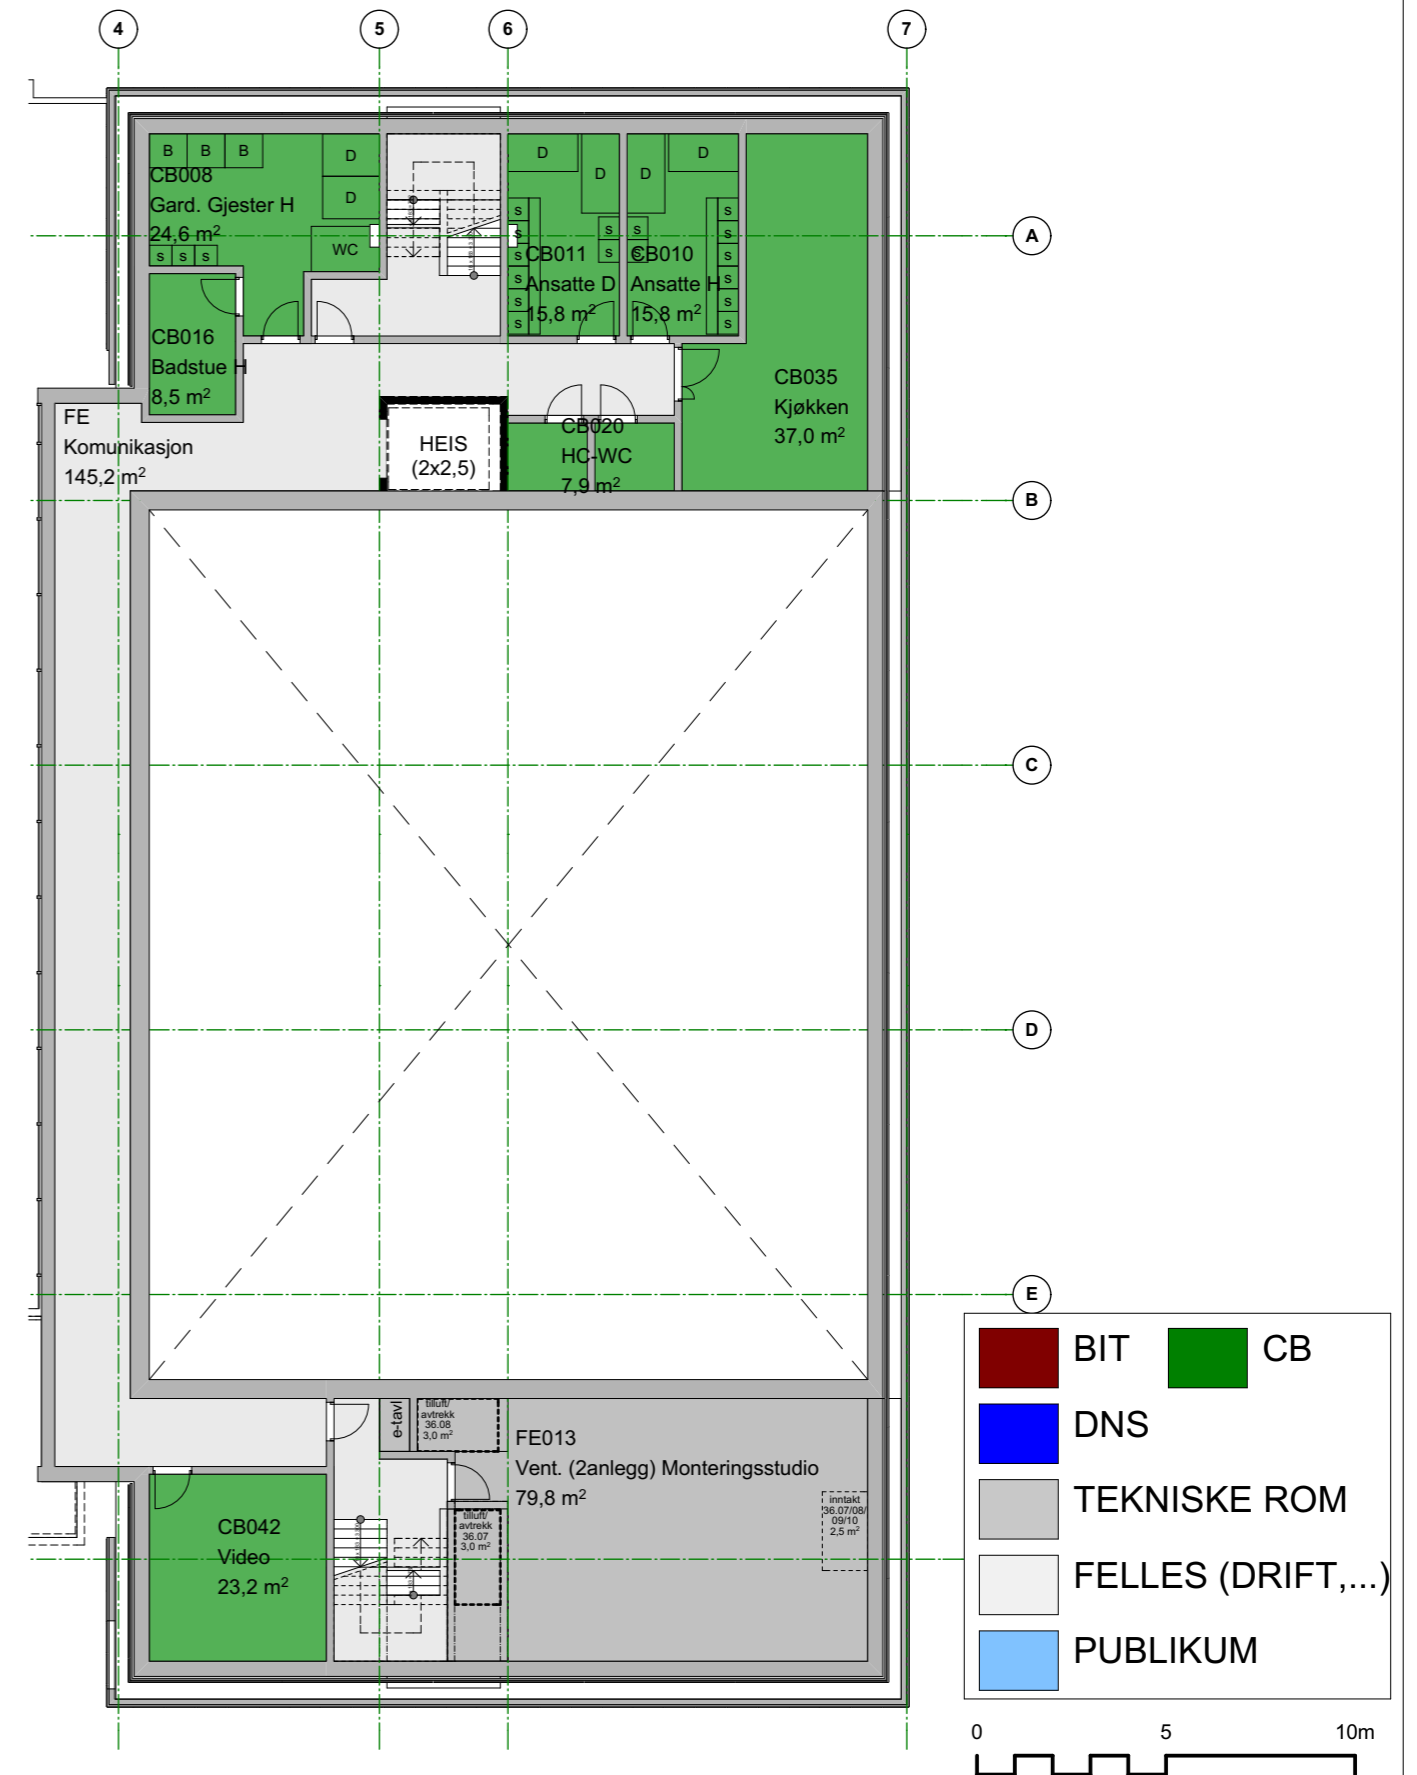

<span style="color: red;">■</span>	BIT	<span style="color: green;">■</span>	CB
<span style="color: blue;">■</span>	DNS		
<span style="color: gray;">■</span>	TEKNISKE ROM		
<span style="color: lightgray;">■</span>	FELLES (DRIFT, ...)		
<span style="color: lightblue;">■</span>	PUBLIKUM		

