


Plan 7



Plan 6

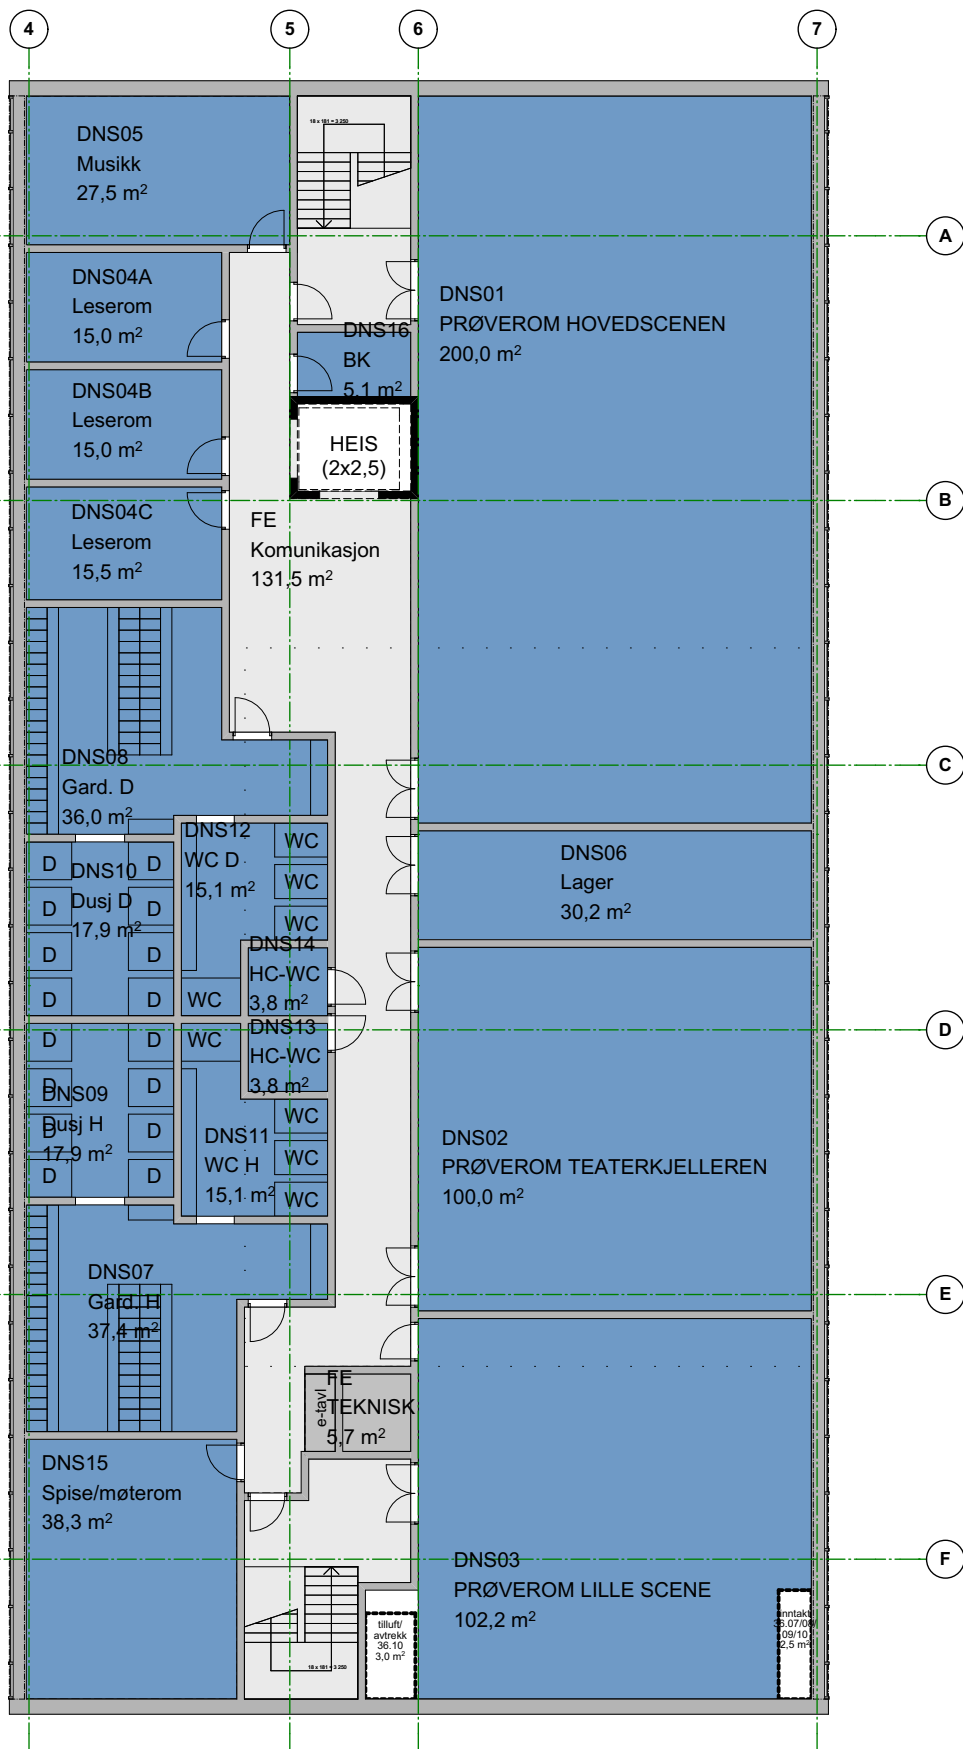