


PLAN OVERVIEW
EXHIBITION DESIGN, I. VIK MUSEUM

OLD ENTRANCE

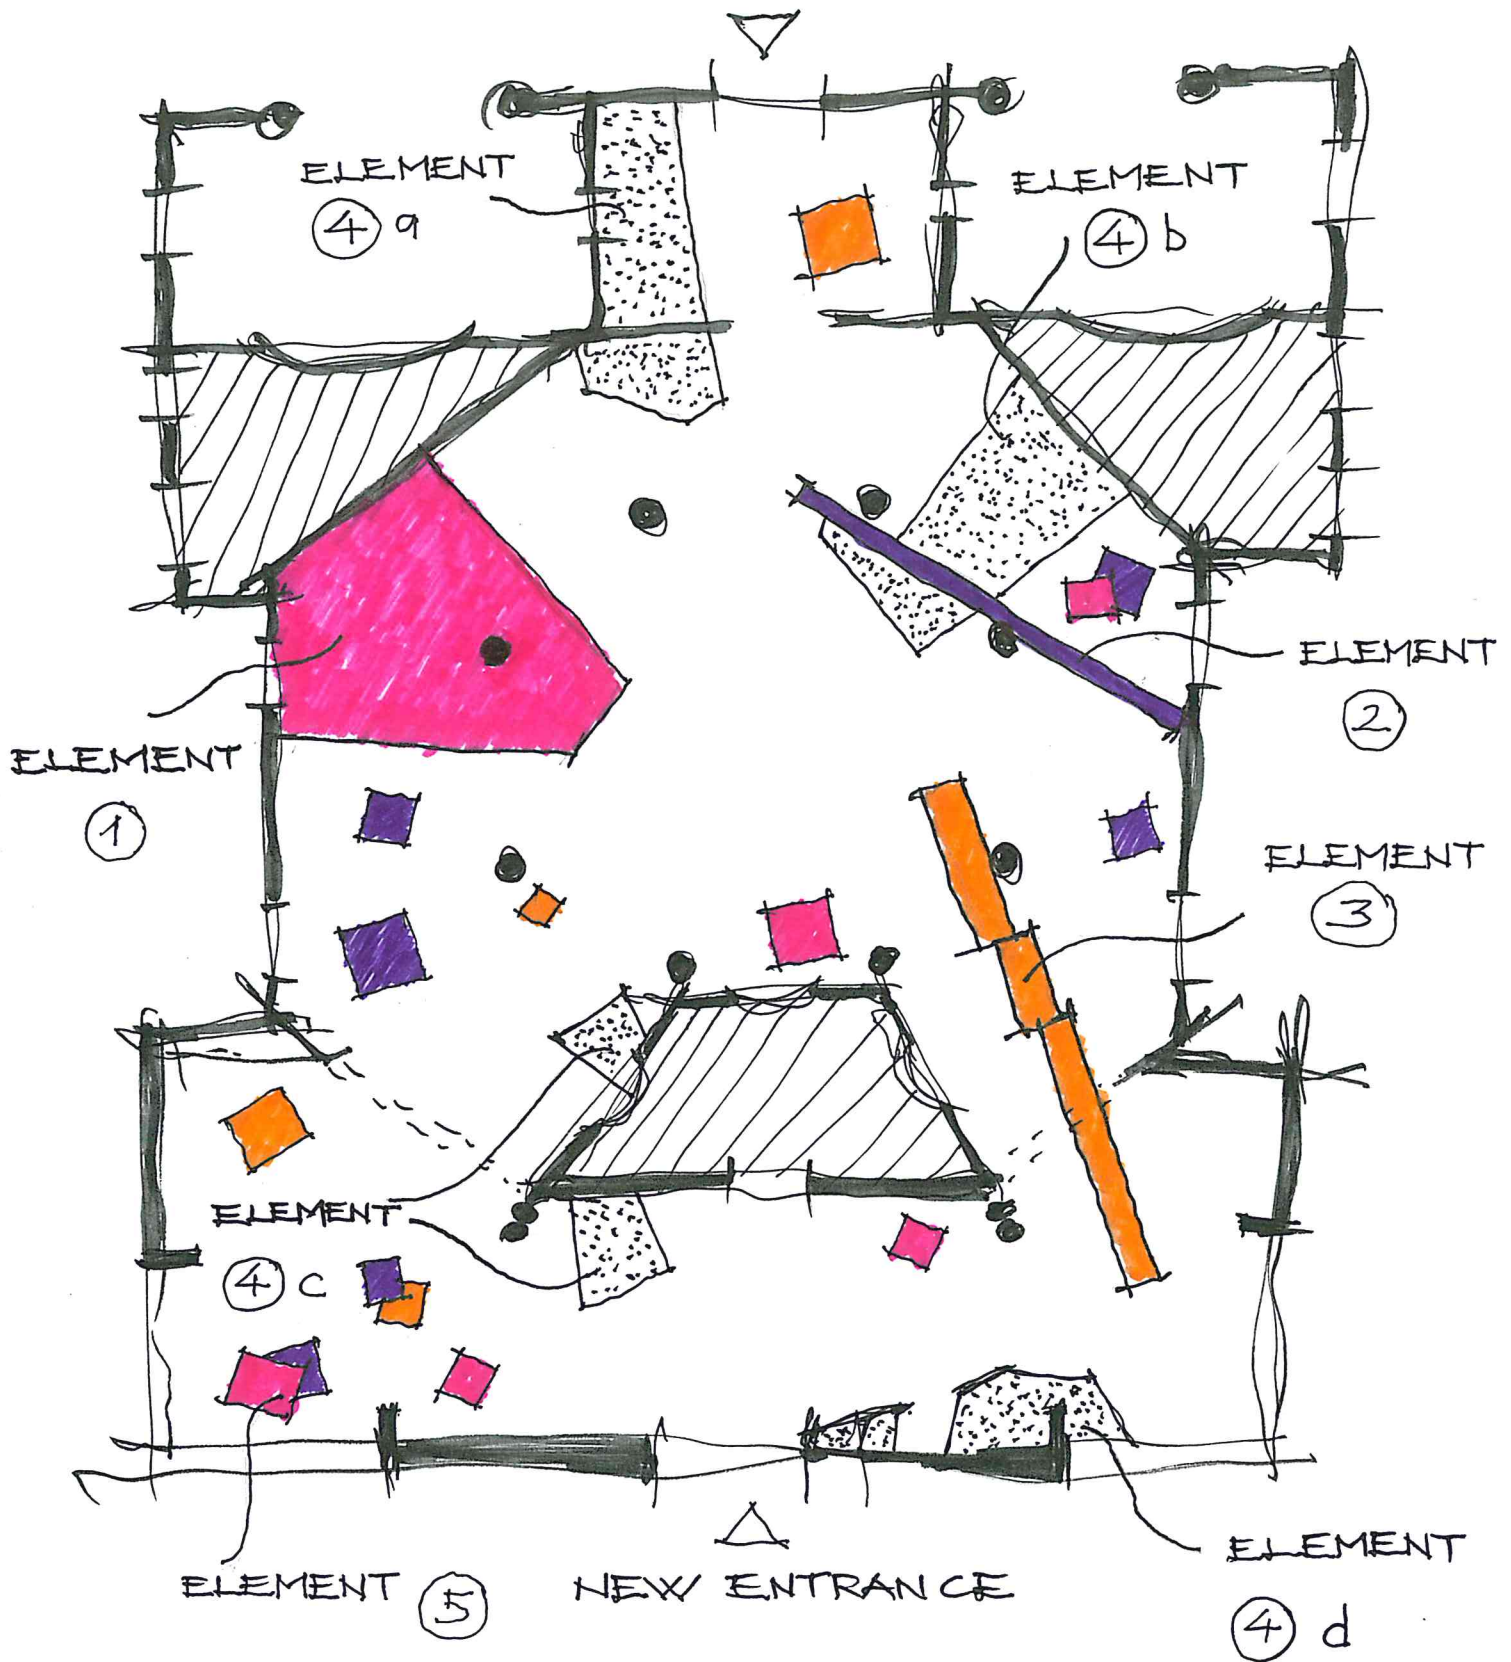

DRAWING NOT IN SCALE

OKAPI arkitektur 27.02.17

WORKING DRAWINGS WILL BE MADE LATER, THESE SKETCHES FOR PRICE ESTIMATE ONLY. MEASURES MIGHT CHANGE SLIGHTLY.

ELEMENT

1

DRAWING NOT IN SCALE

OKAP1 arhitektun

27.02.17


POLE COMING THROUGH.

SUPPORT OF HEAVY SCULPTURE, HORIZONTAL PLATEAU.

CONSTRUCTION:

FRAMEWORK, TOP AND SIDES COVERED WITH MDF BOARDS, DETAILS FOR 3 SCULPTURES AND OPENING FOR POLE.

SUPPORT OF SCULPTURES, SMALLER, LIGHT ONES, HORIZONTAL PLATEAUS.

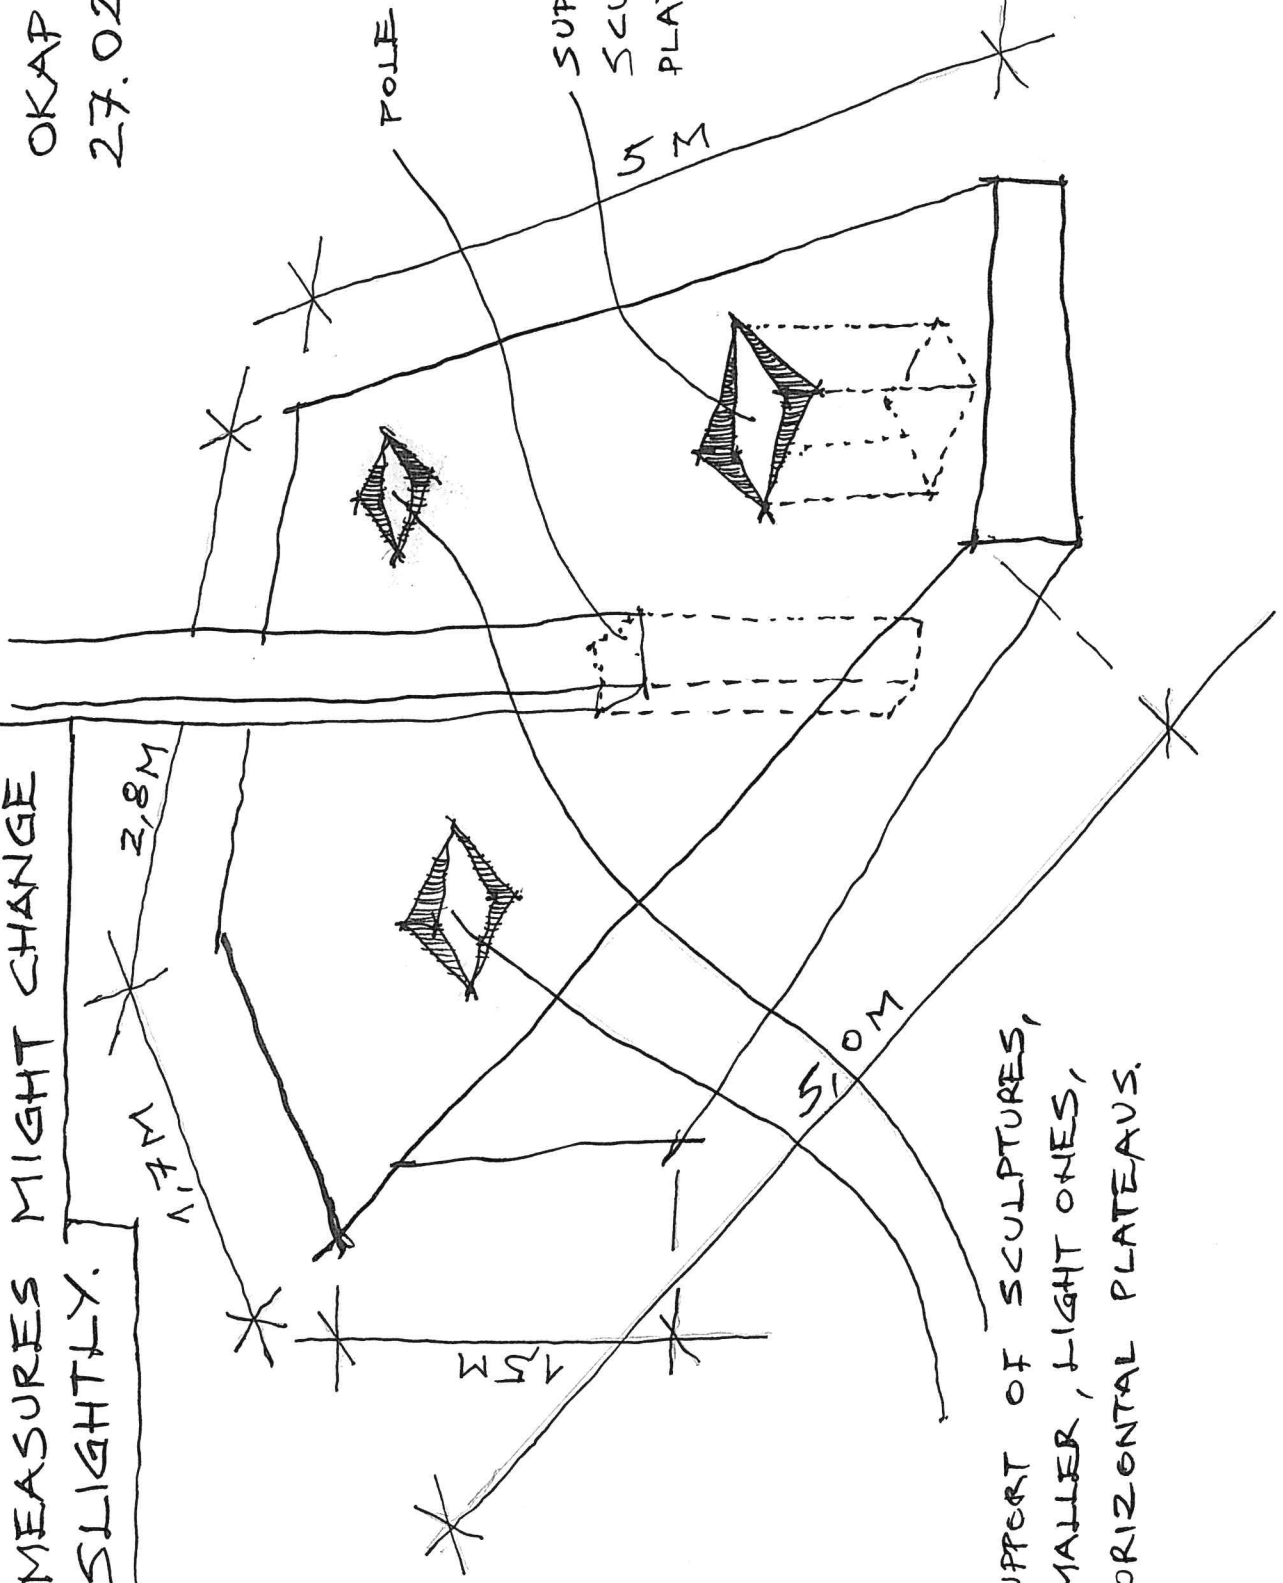


ELEMENT ②

DRAWING NOT IN SCALE

OKAPI arhitektura
27.02.17

WORKING DRAWINGS
WILL BE MADE
LATER, THESE SKETCHES
FOR PRICE ESTIMATE
ONLY. MEASURES
MIGHT CHANGE
SLIGHTLY.

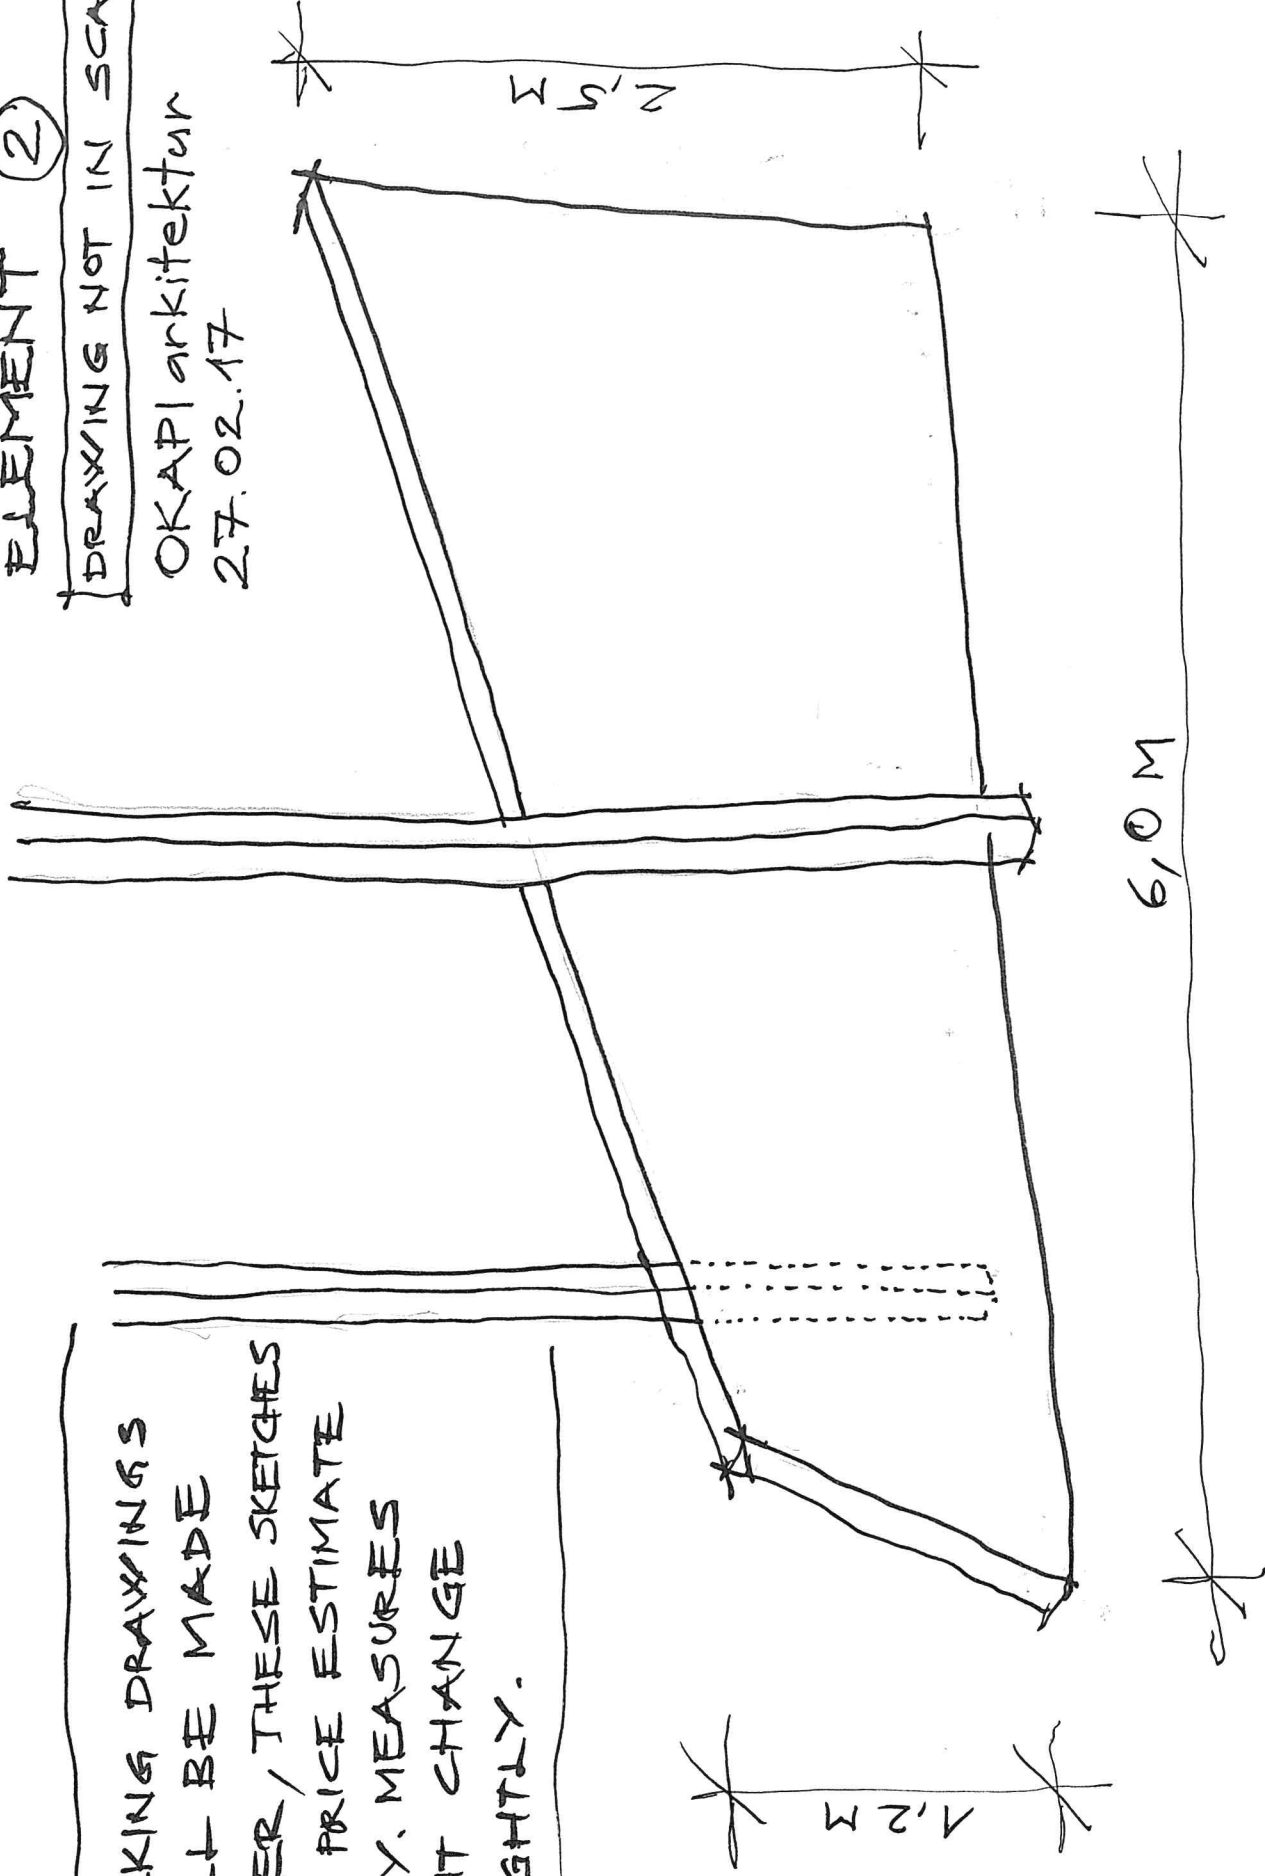

CONSTRUCTION: FRAMEWORK (PROBABLY 4") COVERED ON BOTH SIDES
WITH MDF BOARDS. WHOLE ELEMENT IS LEANING,
ATTACHED TO WALL AND POLES.

WORKING DRAWINGS WILL BE
MADE LATER, THESE SKETCHES
FOR PRICE ESTIMATE ONLY.
MEASURES MIGHT CHANGE SLIGHTLY.


ELEMENT

3

DRAWING NOT IN SCALE

OKAPI arkitektur

27.02.17

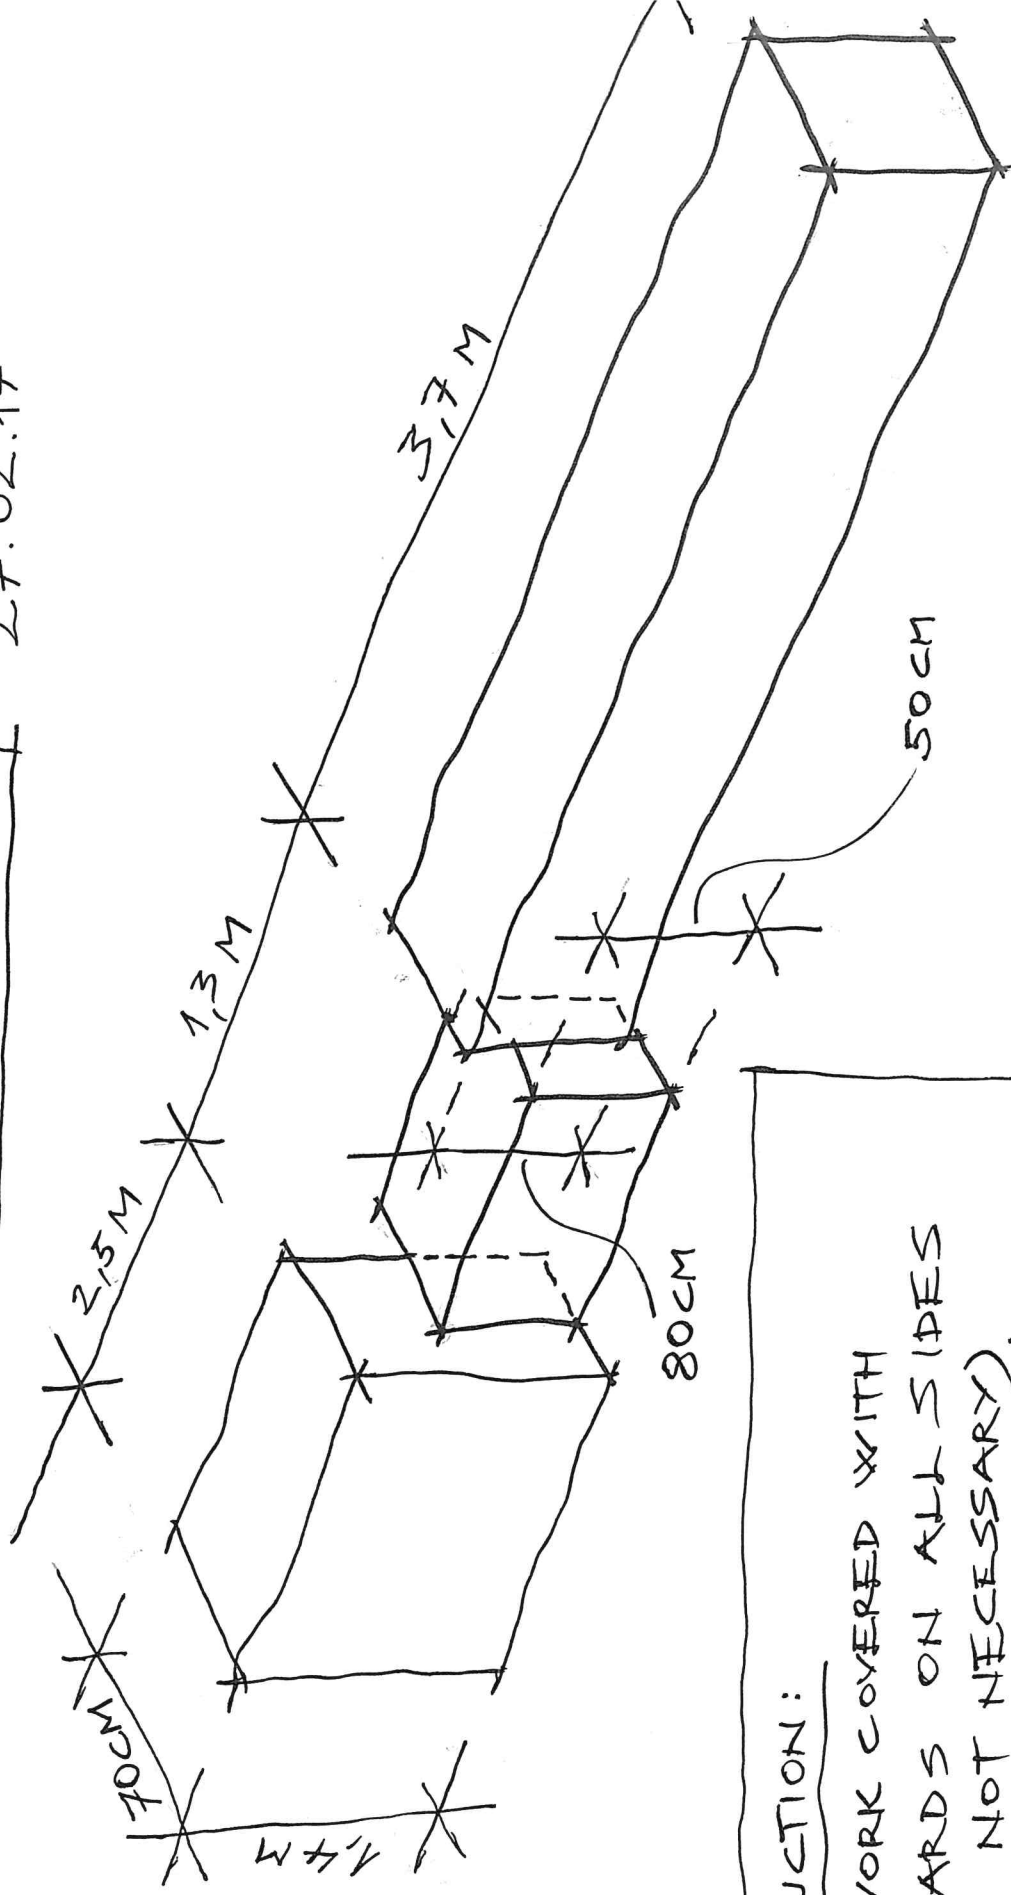

CONSTRUCTION:

FRAMEWORK COVERED WITH
MDF BOARDS ON ALL SIDES
(BOTTOM NOT NECESSARY).
SMALLER SCULPTURES PLACED
ON TOP (STILL RATHER HEAVY).