


Bybanen Utbygging

Traseen BT4


07.06.2017

Stine Unneland


120 NYGÅRDSTANGEN

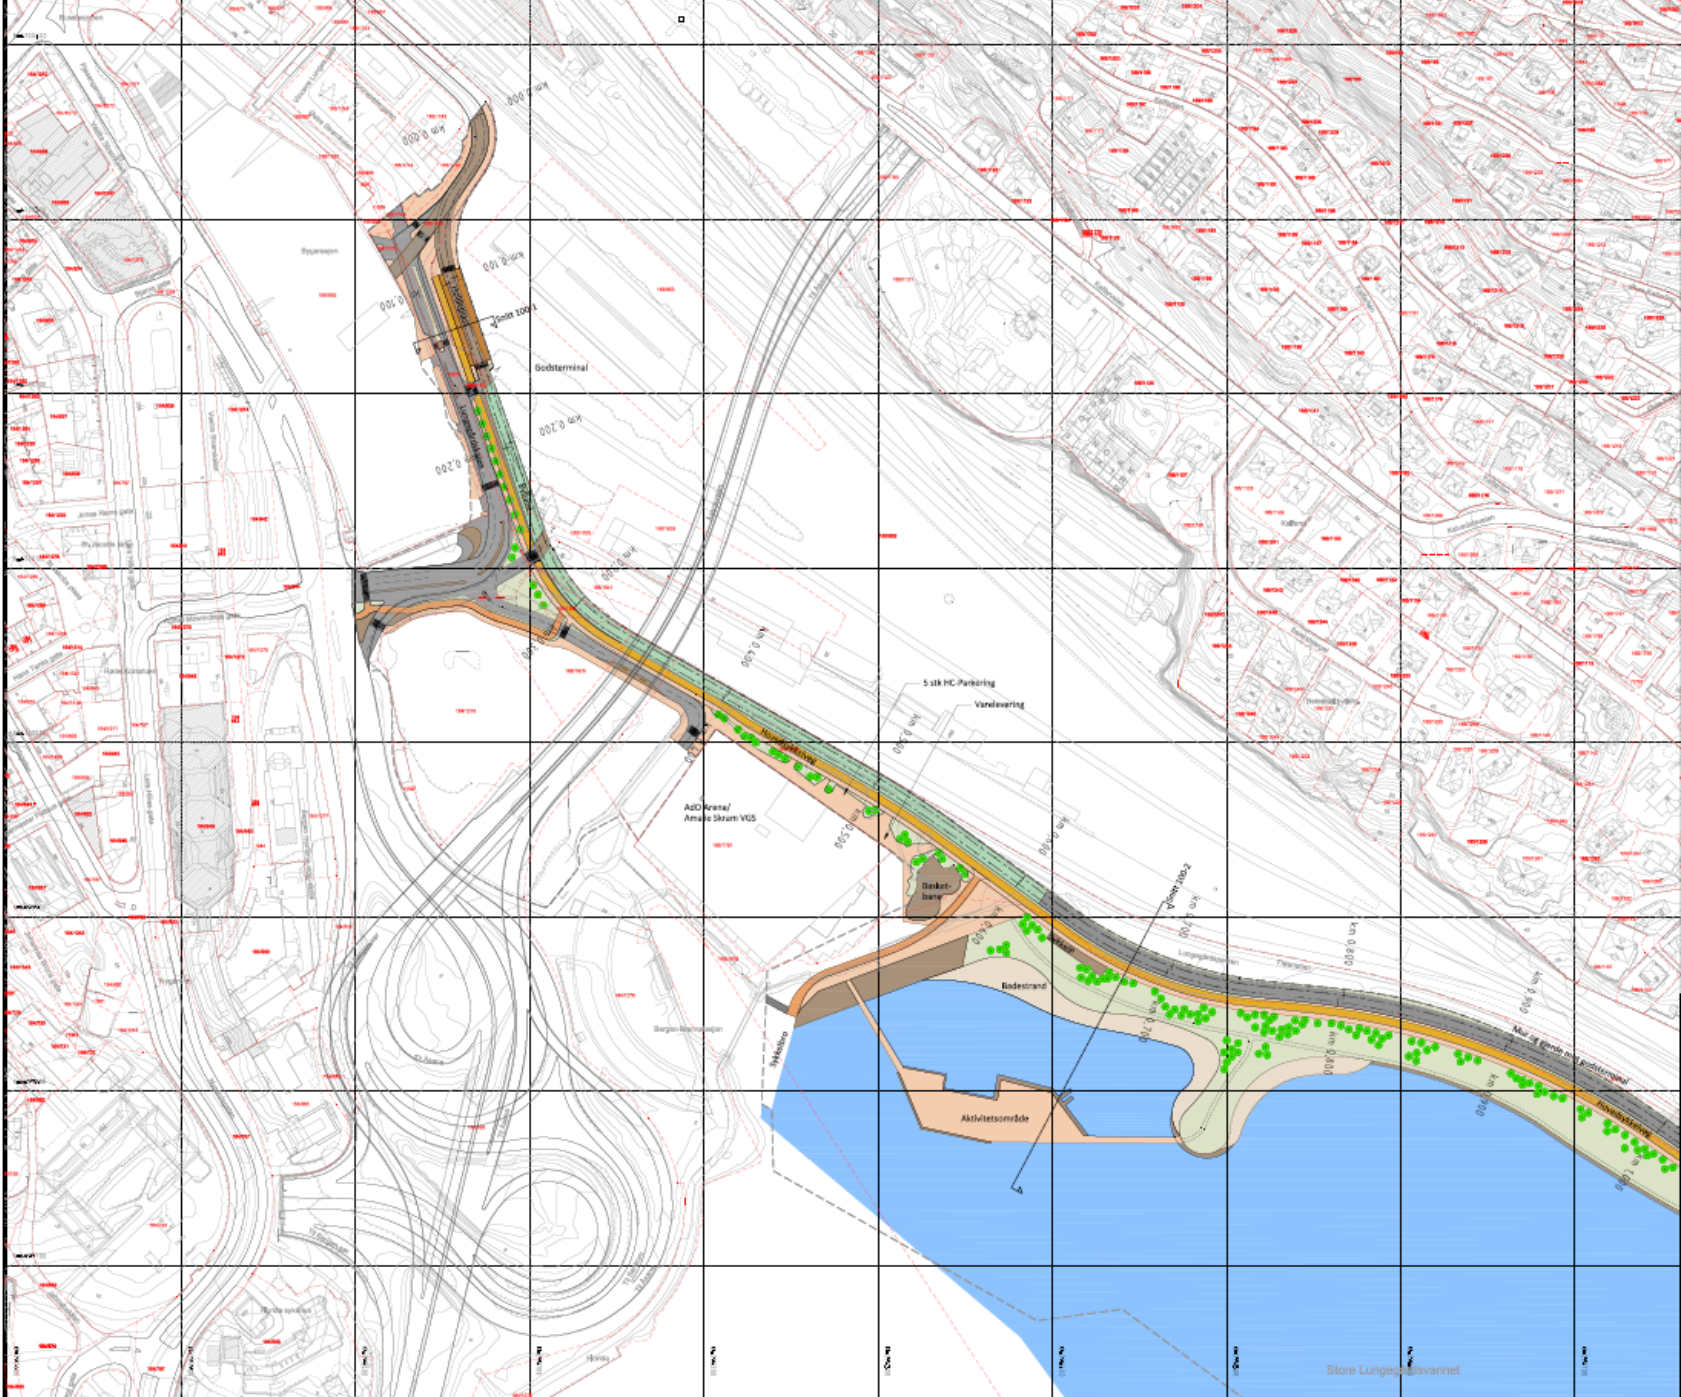


130 STORE LUNGEGÅRDSVANNET

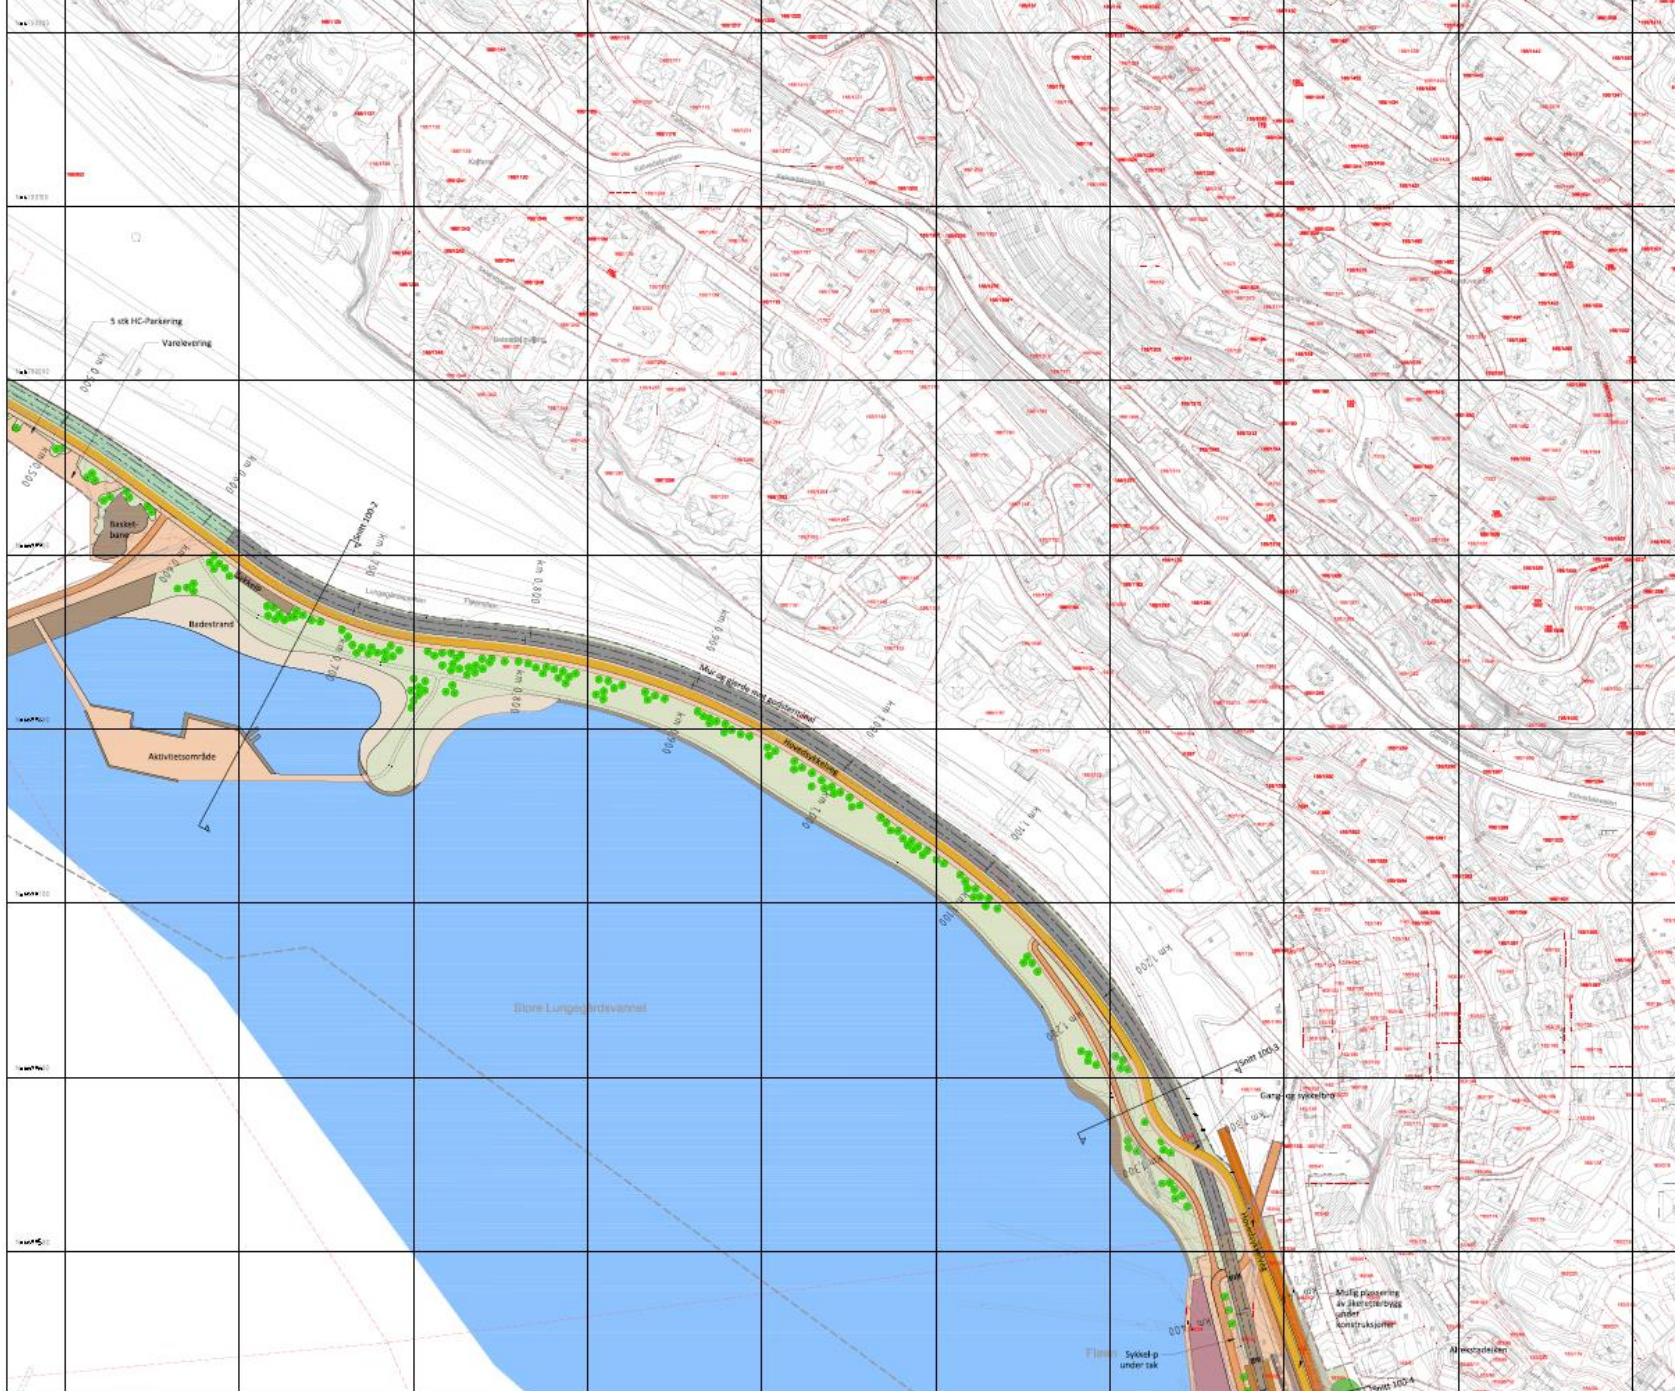


140 MØLLENDAL

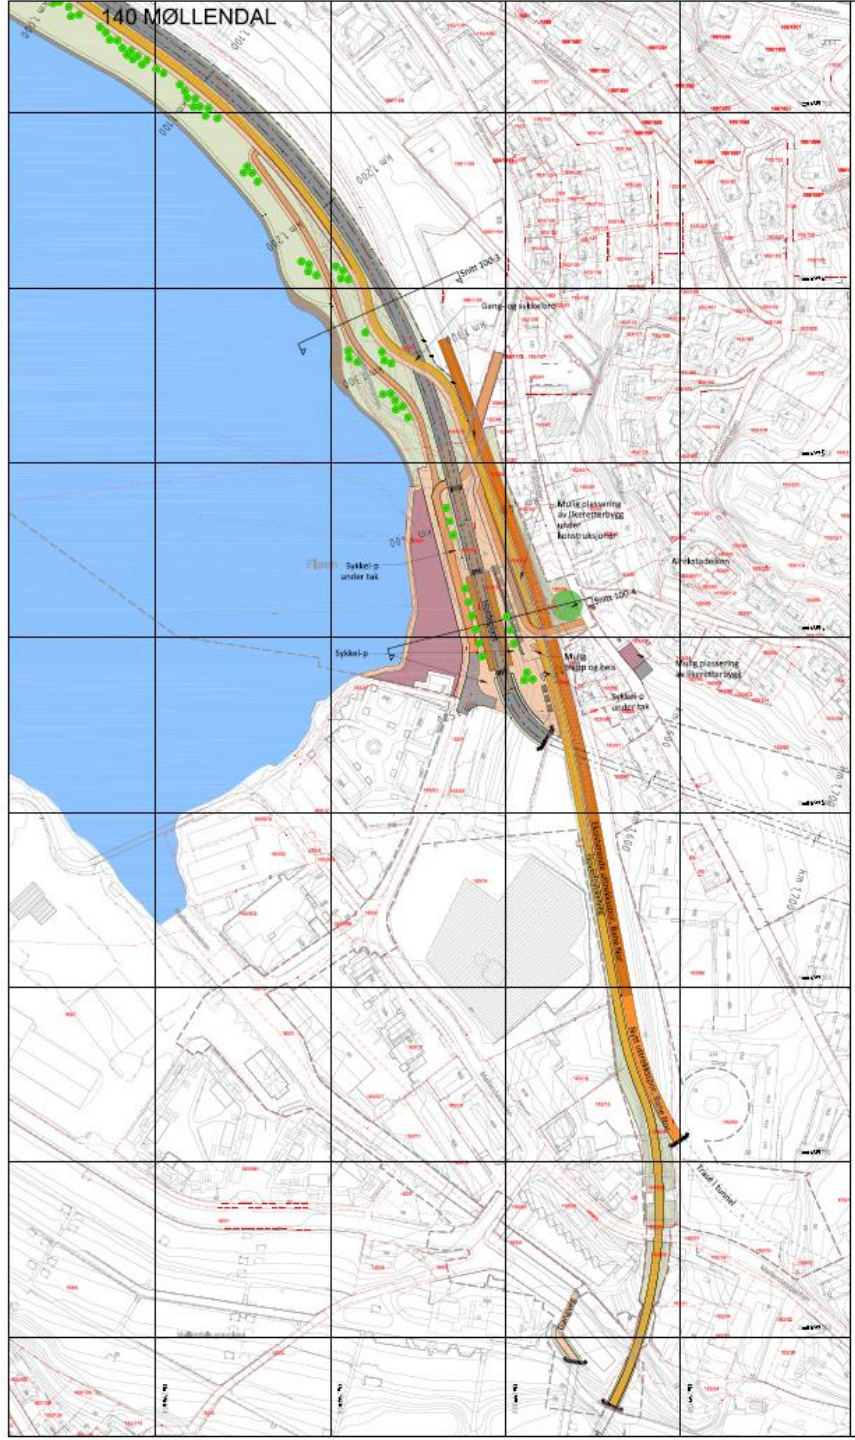


140 MØLLENDAL - MIDLERTIDIG SYKKELLØSNING

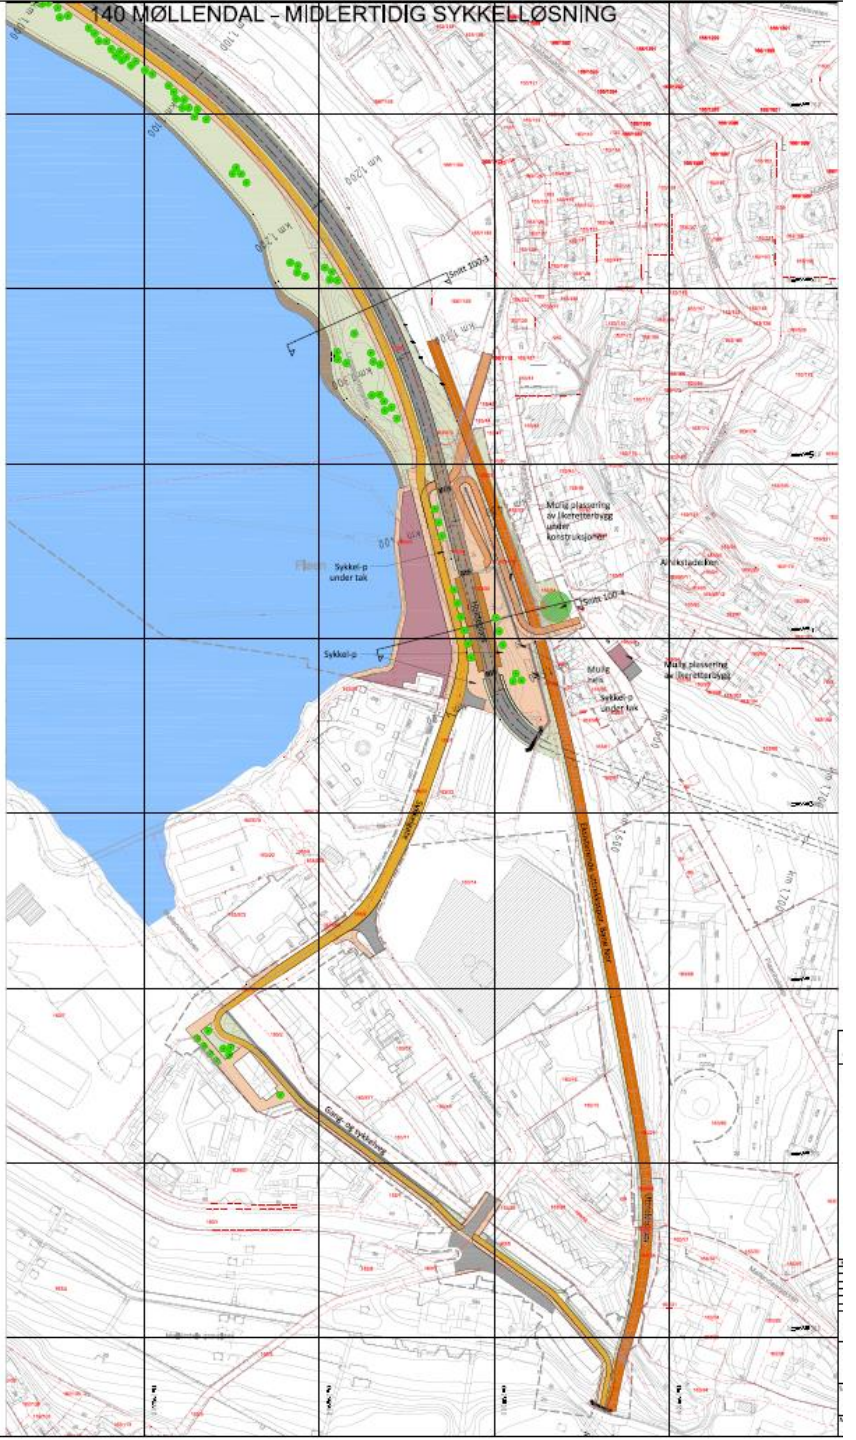


150 HAUKELAND

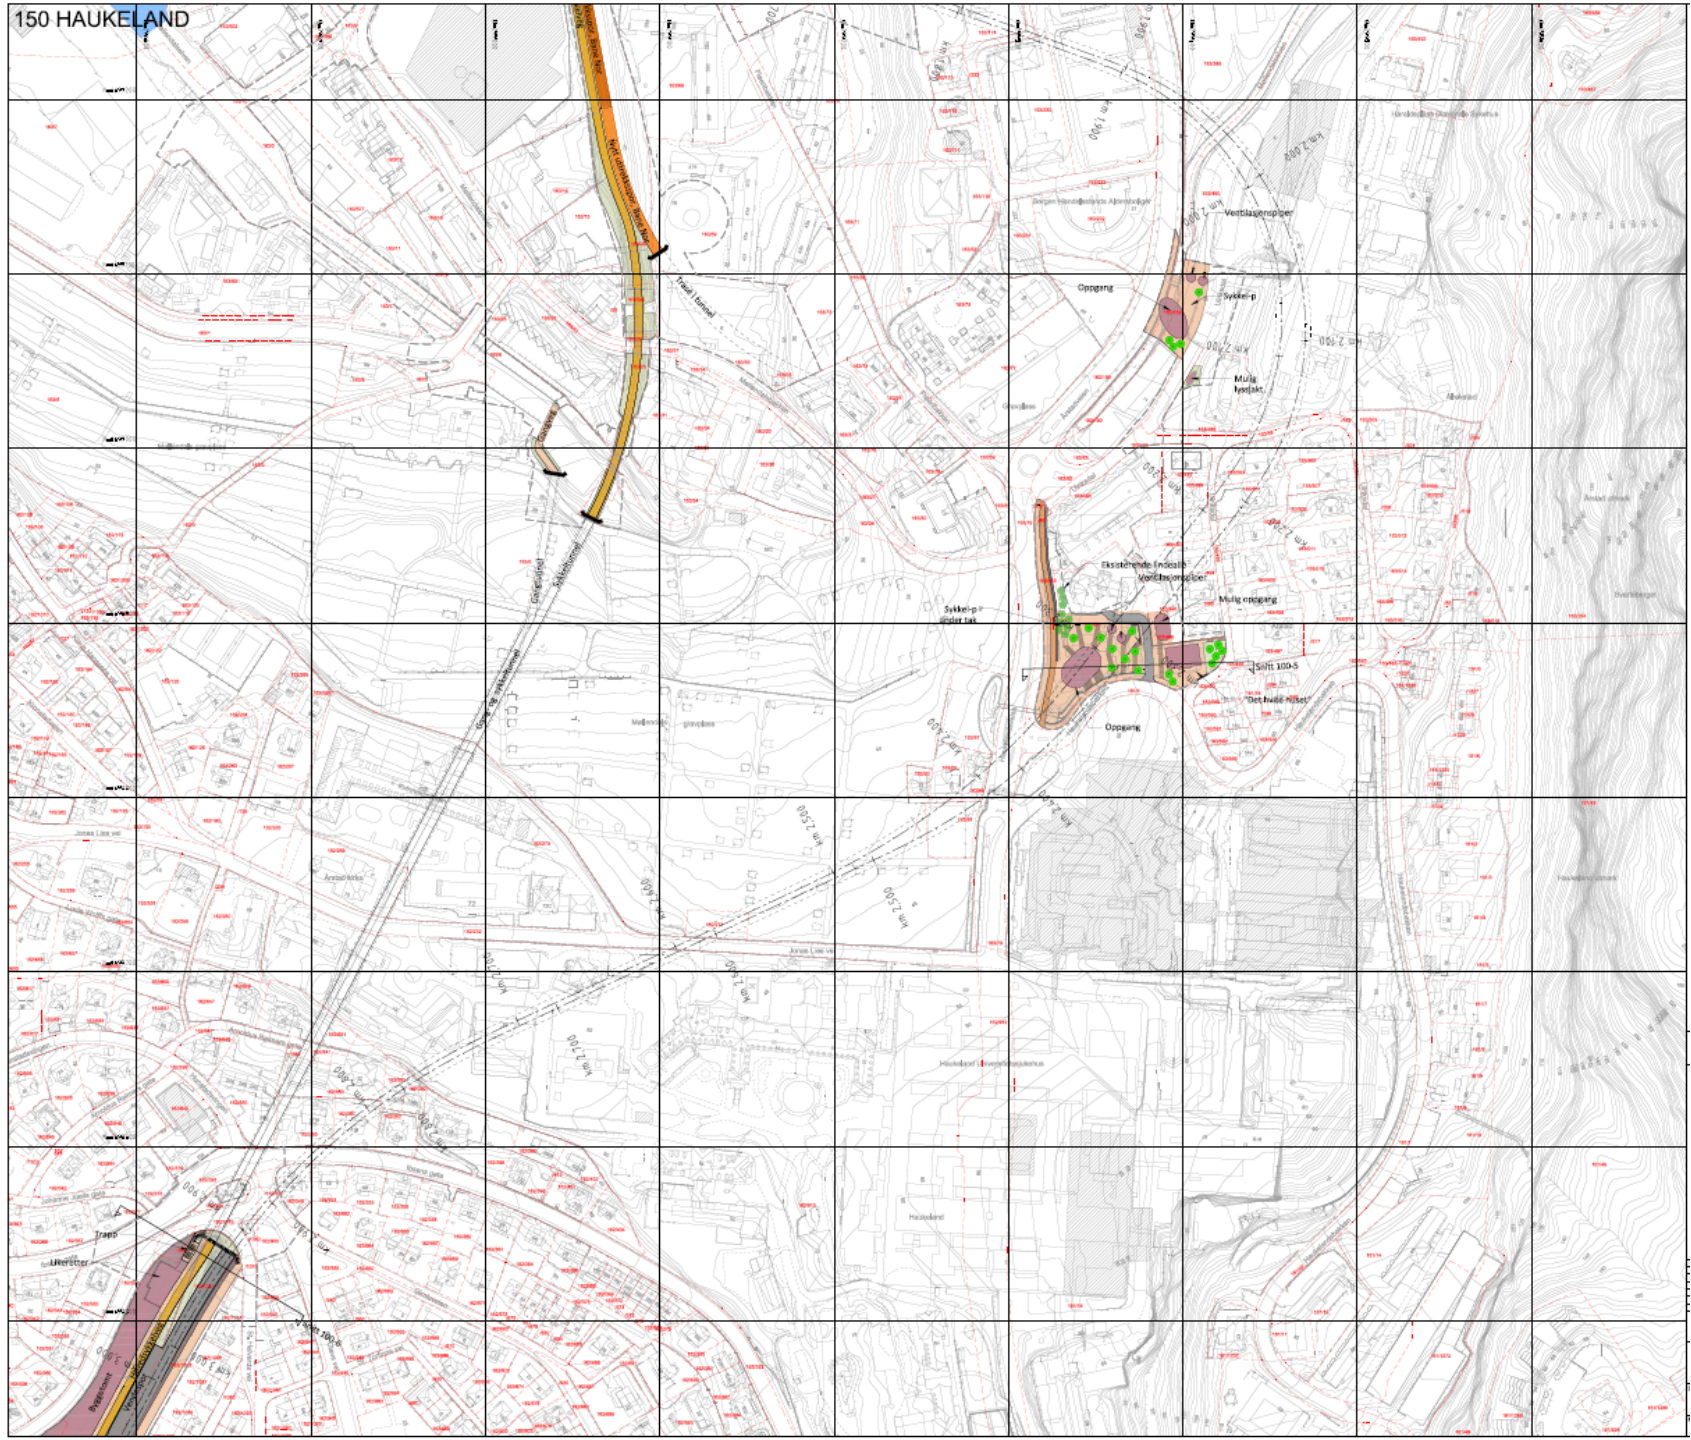


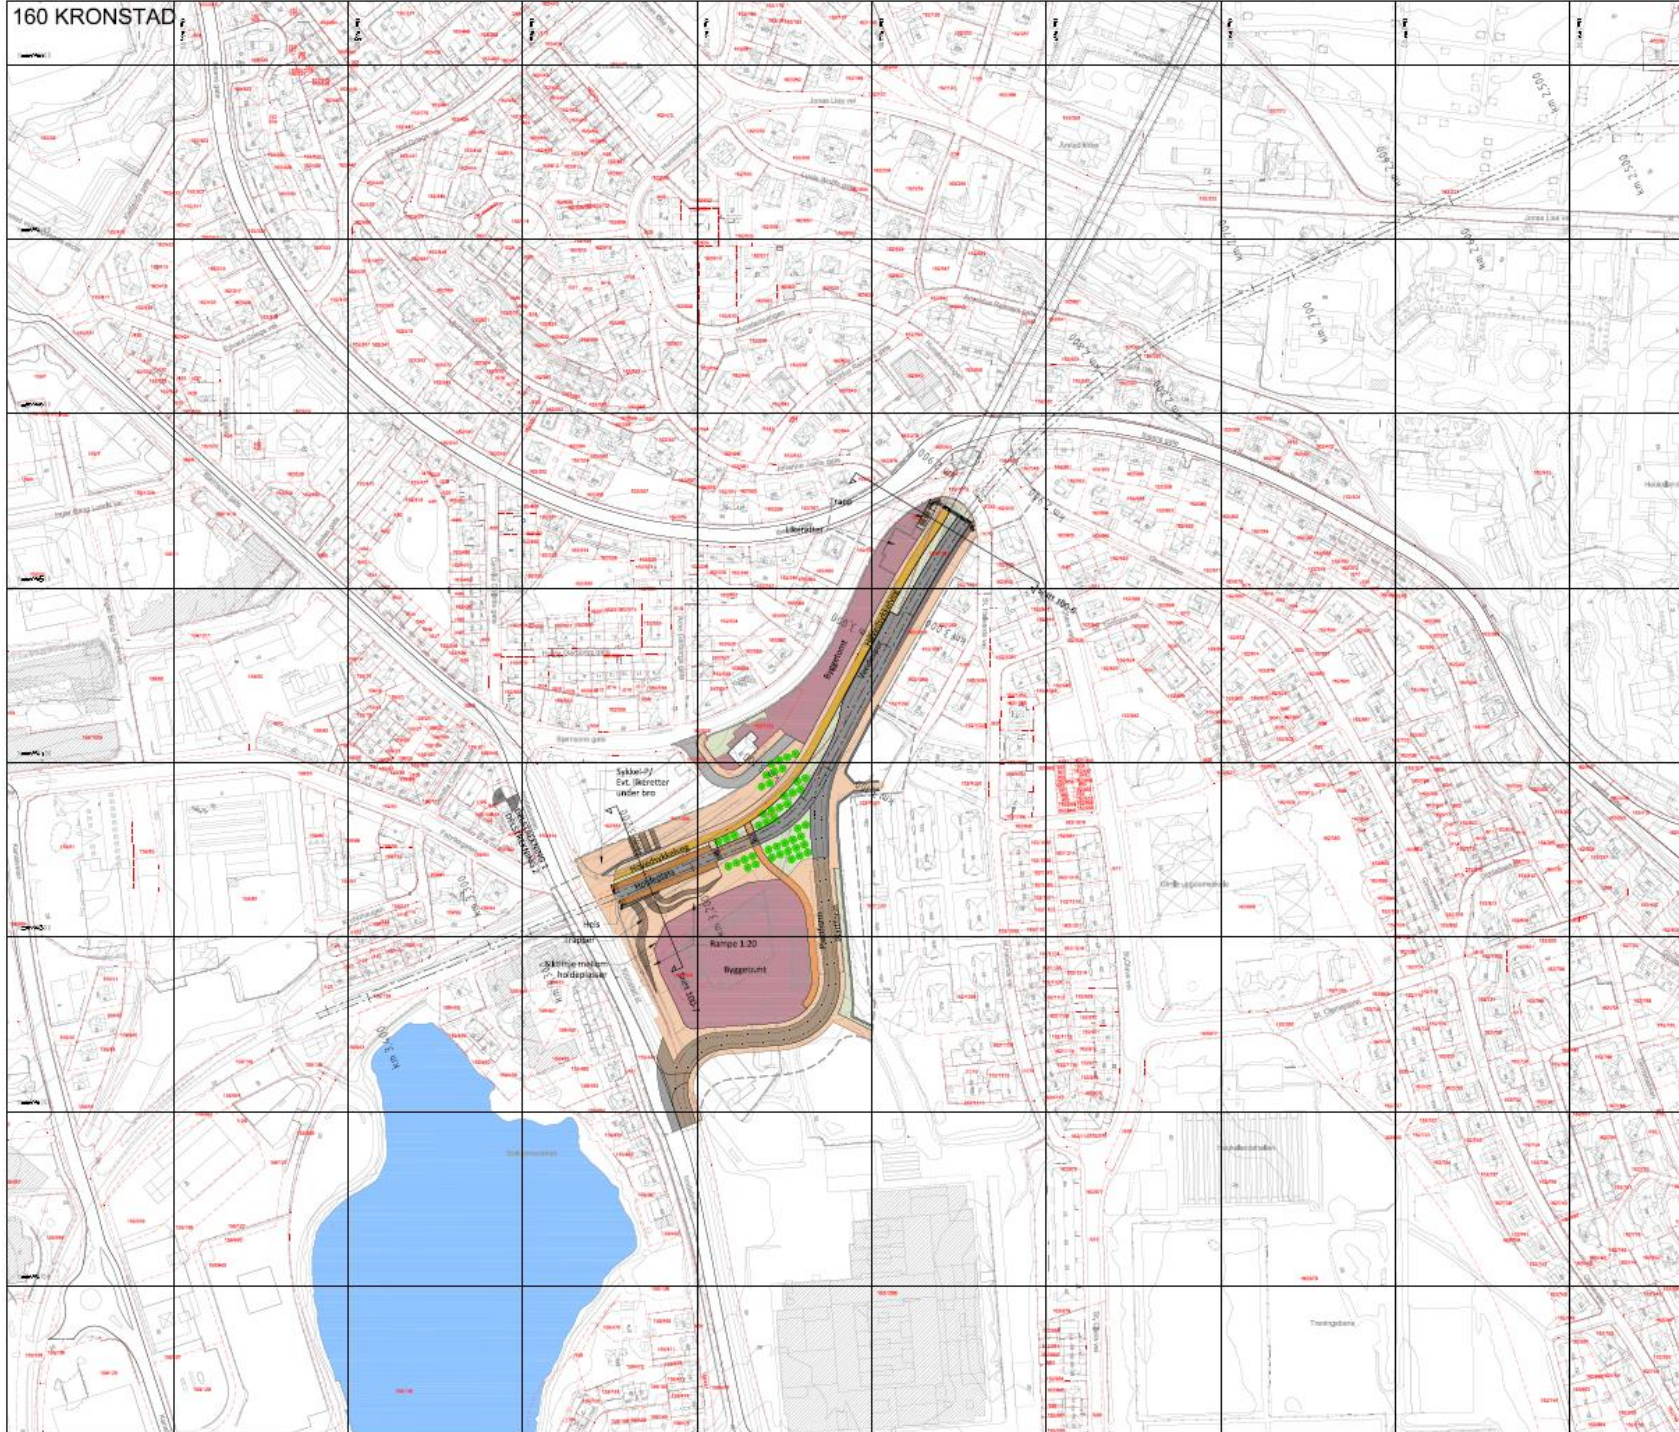


210 MINDEMYREN NORD

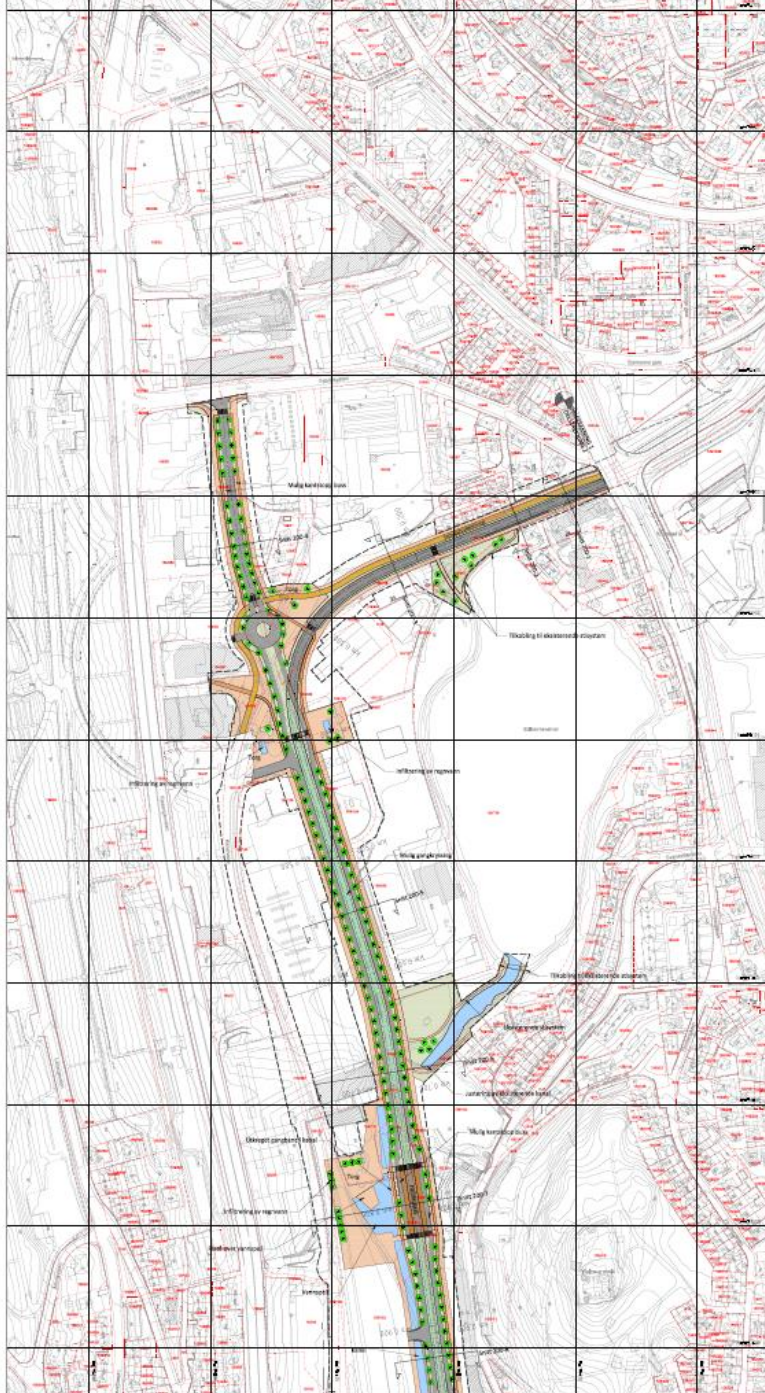


220 MINDEMYREN MIDT

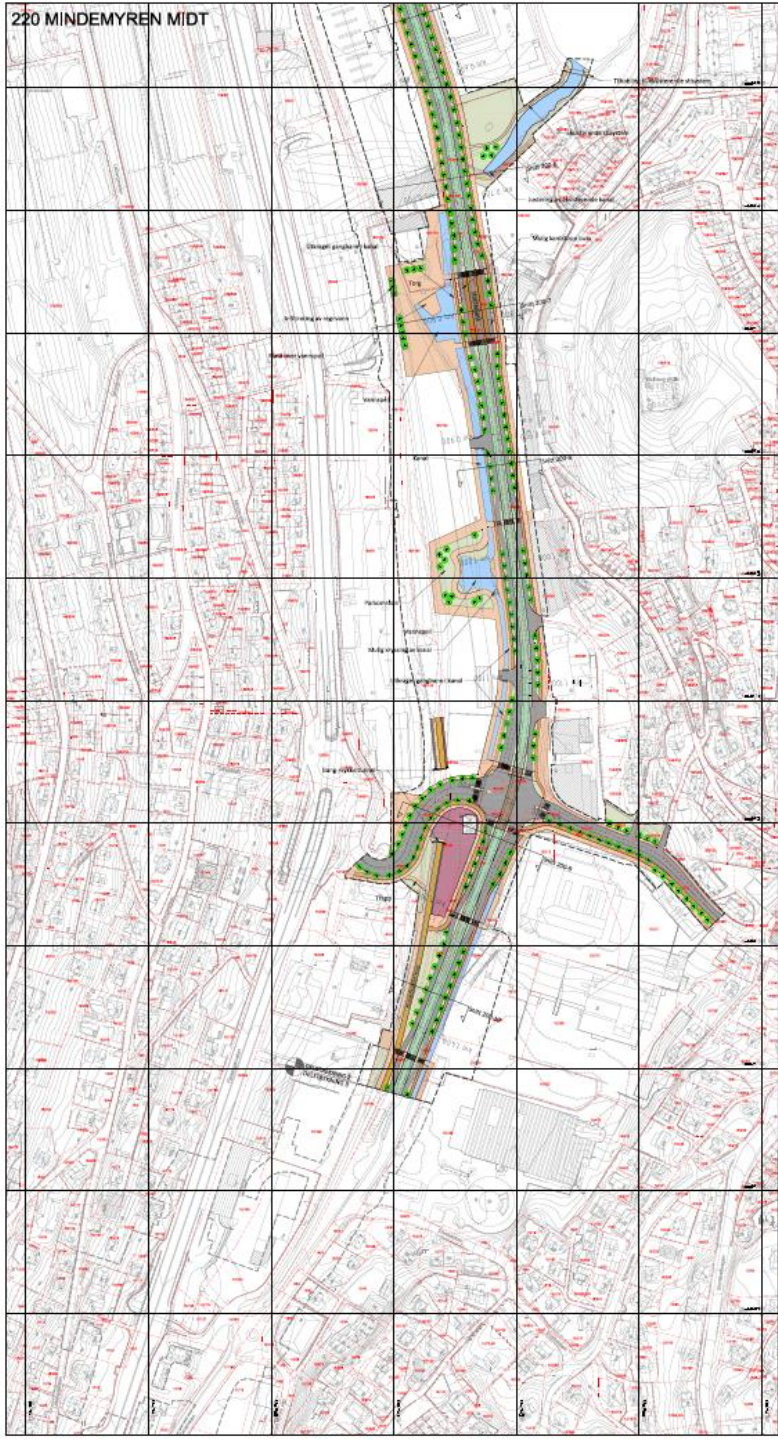

310 KRISTIANBORG

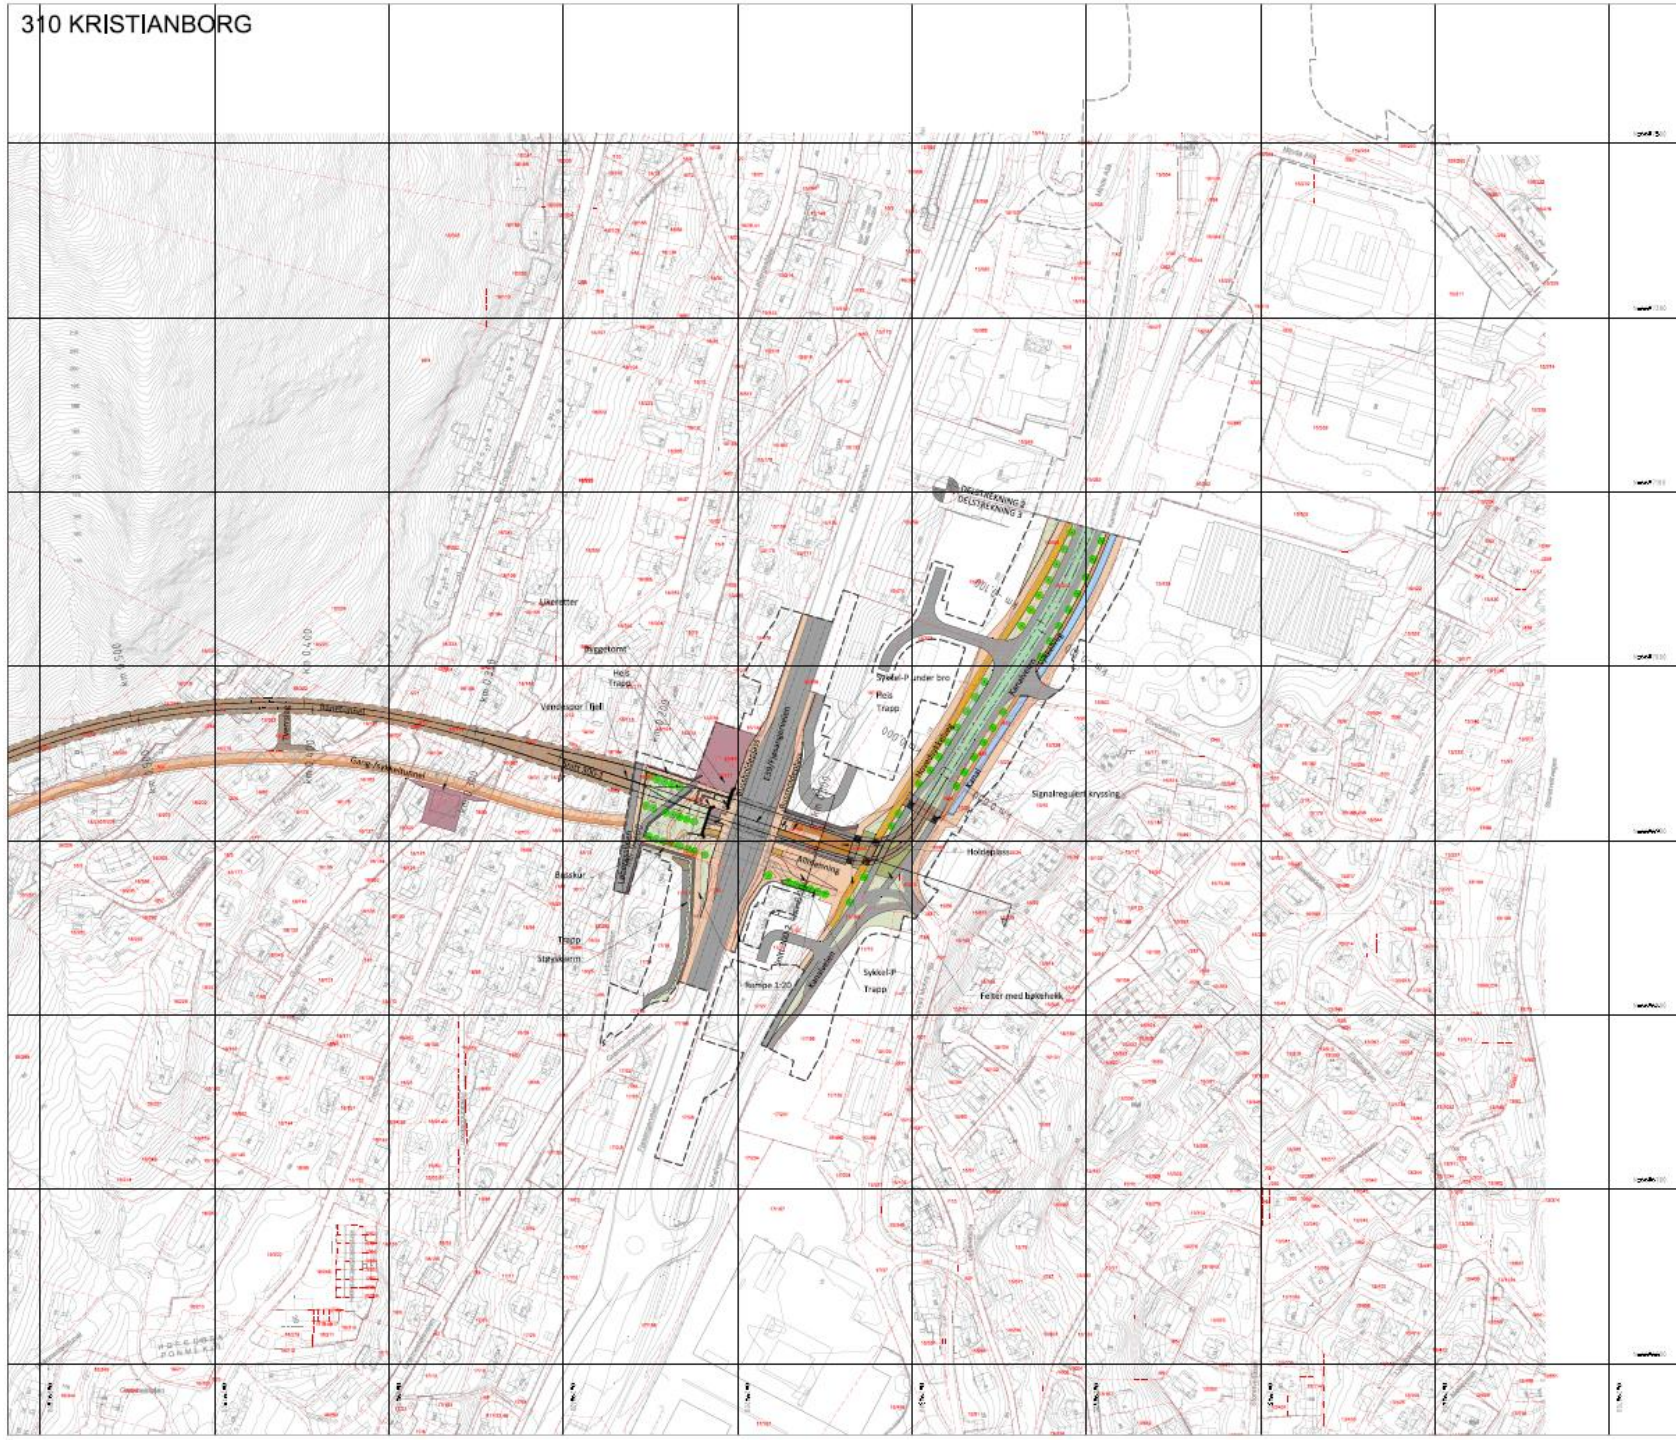

320 FYLLINGSDALEN TERMINAL

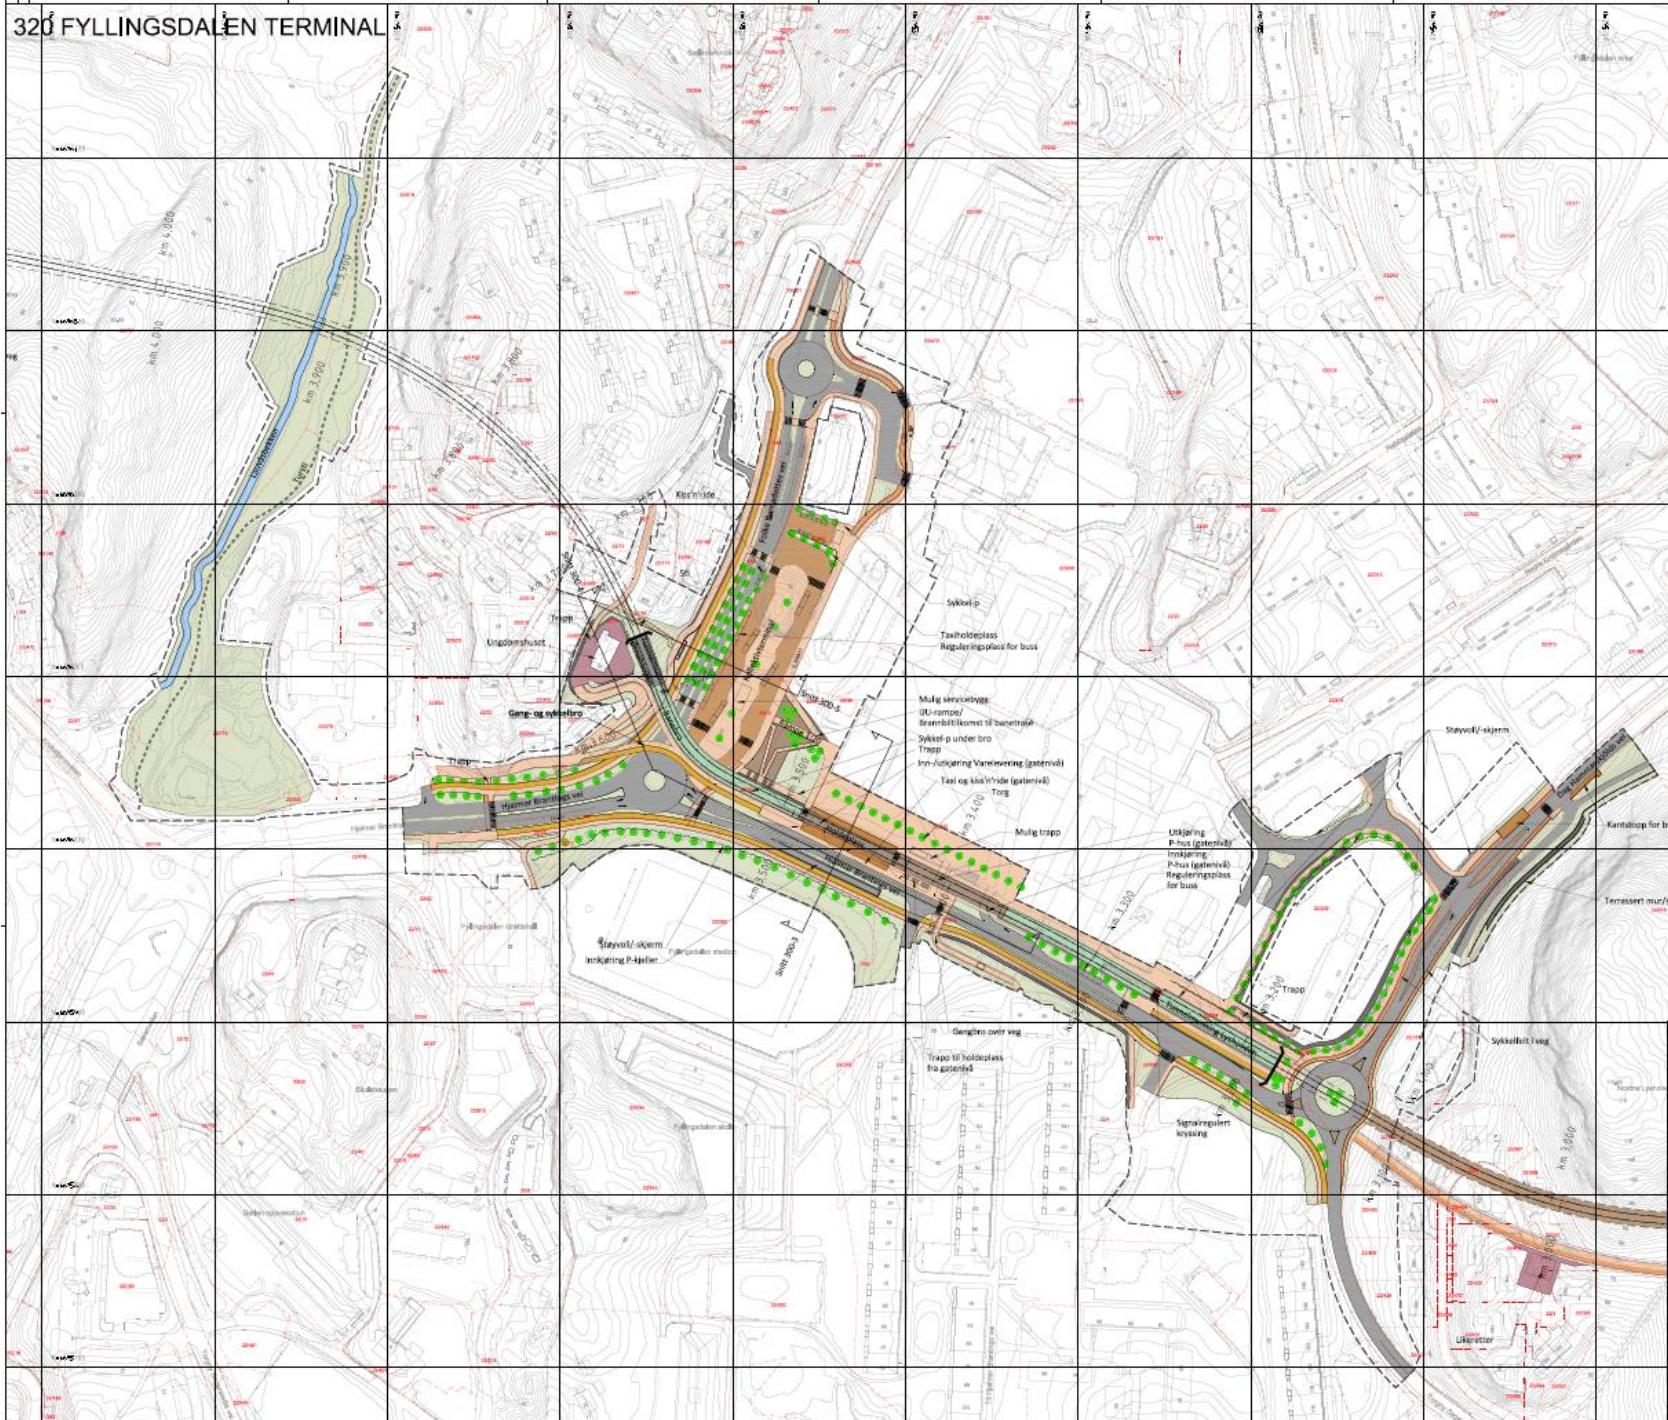

330 SPELHAUGEN

