



FASADE SYD
1 : 200

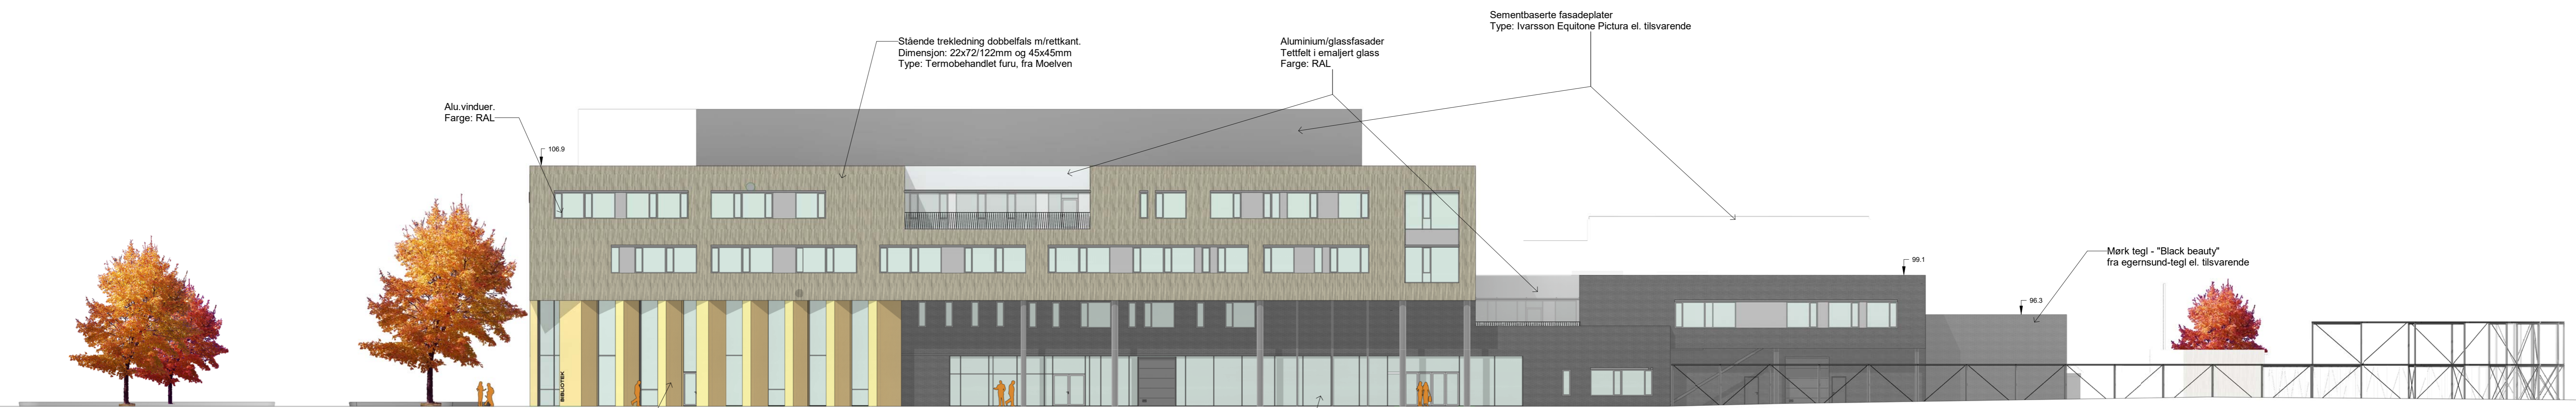

FASADE ØST
1 : 200

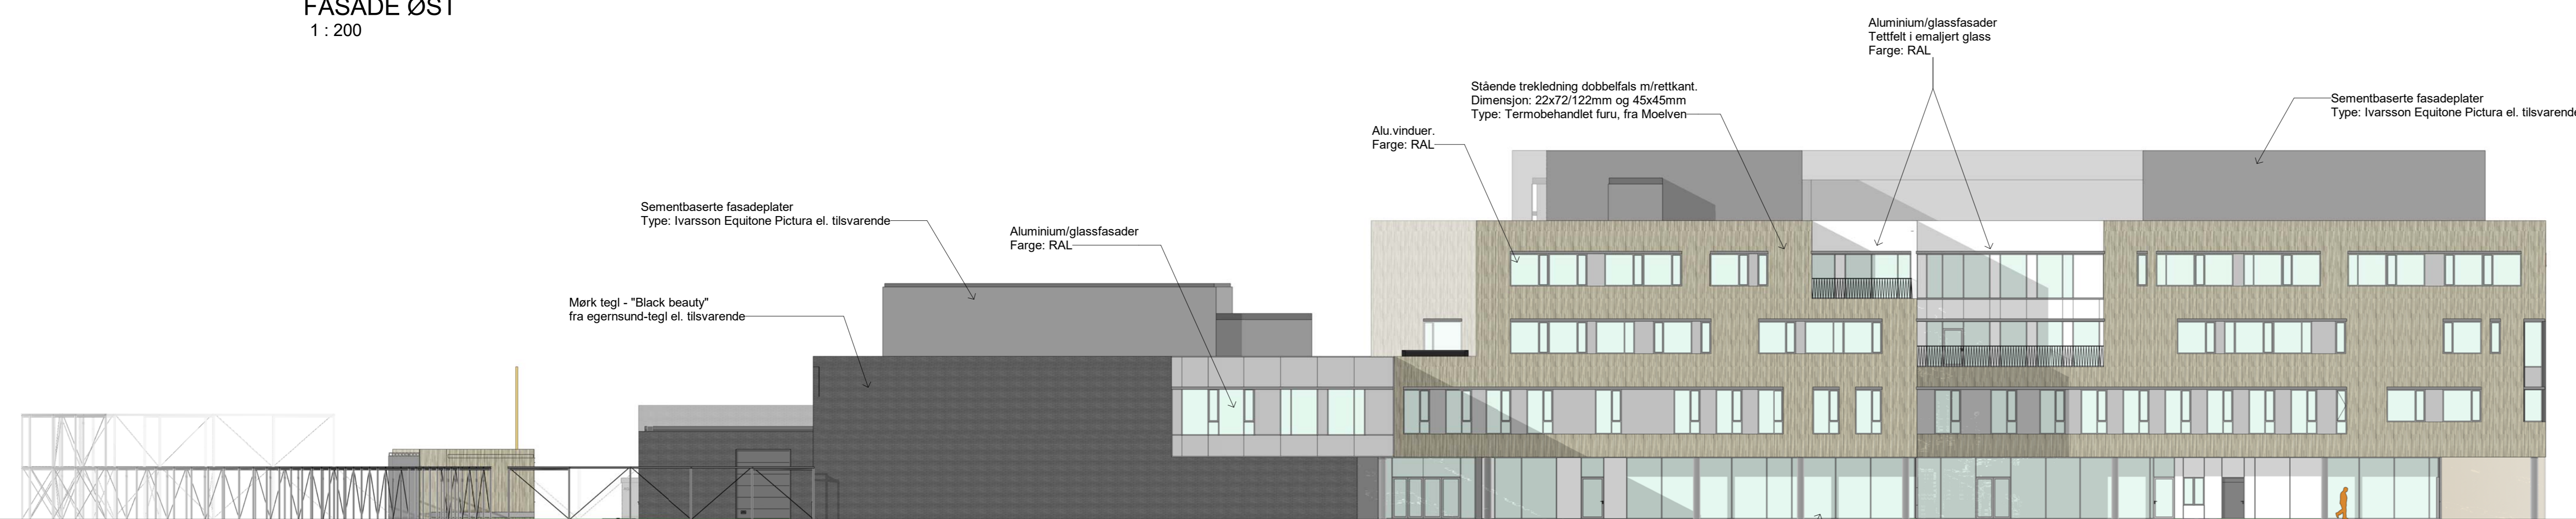

FASADE VEST
1 : 200



FASADE NORD
1 : 200