


LANDSKAPSSNITT A-A
 Bergenhus, gnr.168, bnr.563, m.fl., Mulebanen
 Saks nr. 201316458
 Plan ID 1201_64180000
 dato: 30.10.17



ARKITEKTUR | LANDSKAP | DESIGN
 FORTUNEN AS | Torgallmenningen 7 | 5014 Bergen
 Org.nr: 966 103 663
 Tlf: +47 55 36 66 00 | Fax: +47 55 36 66 01
 E-post: arkitekter@fortunen.no

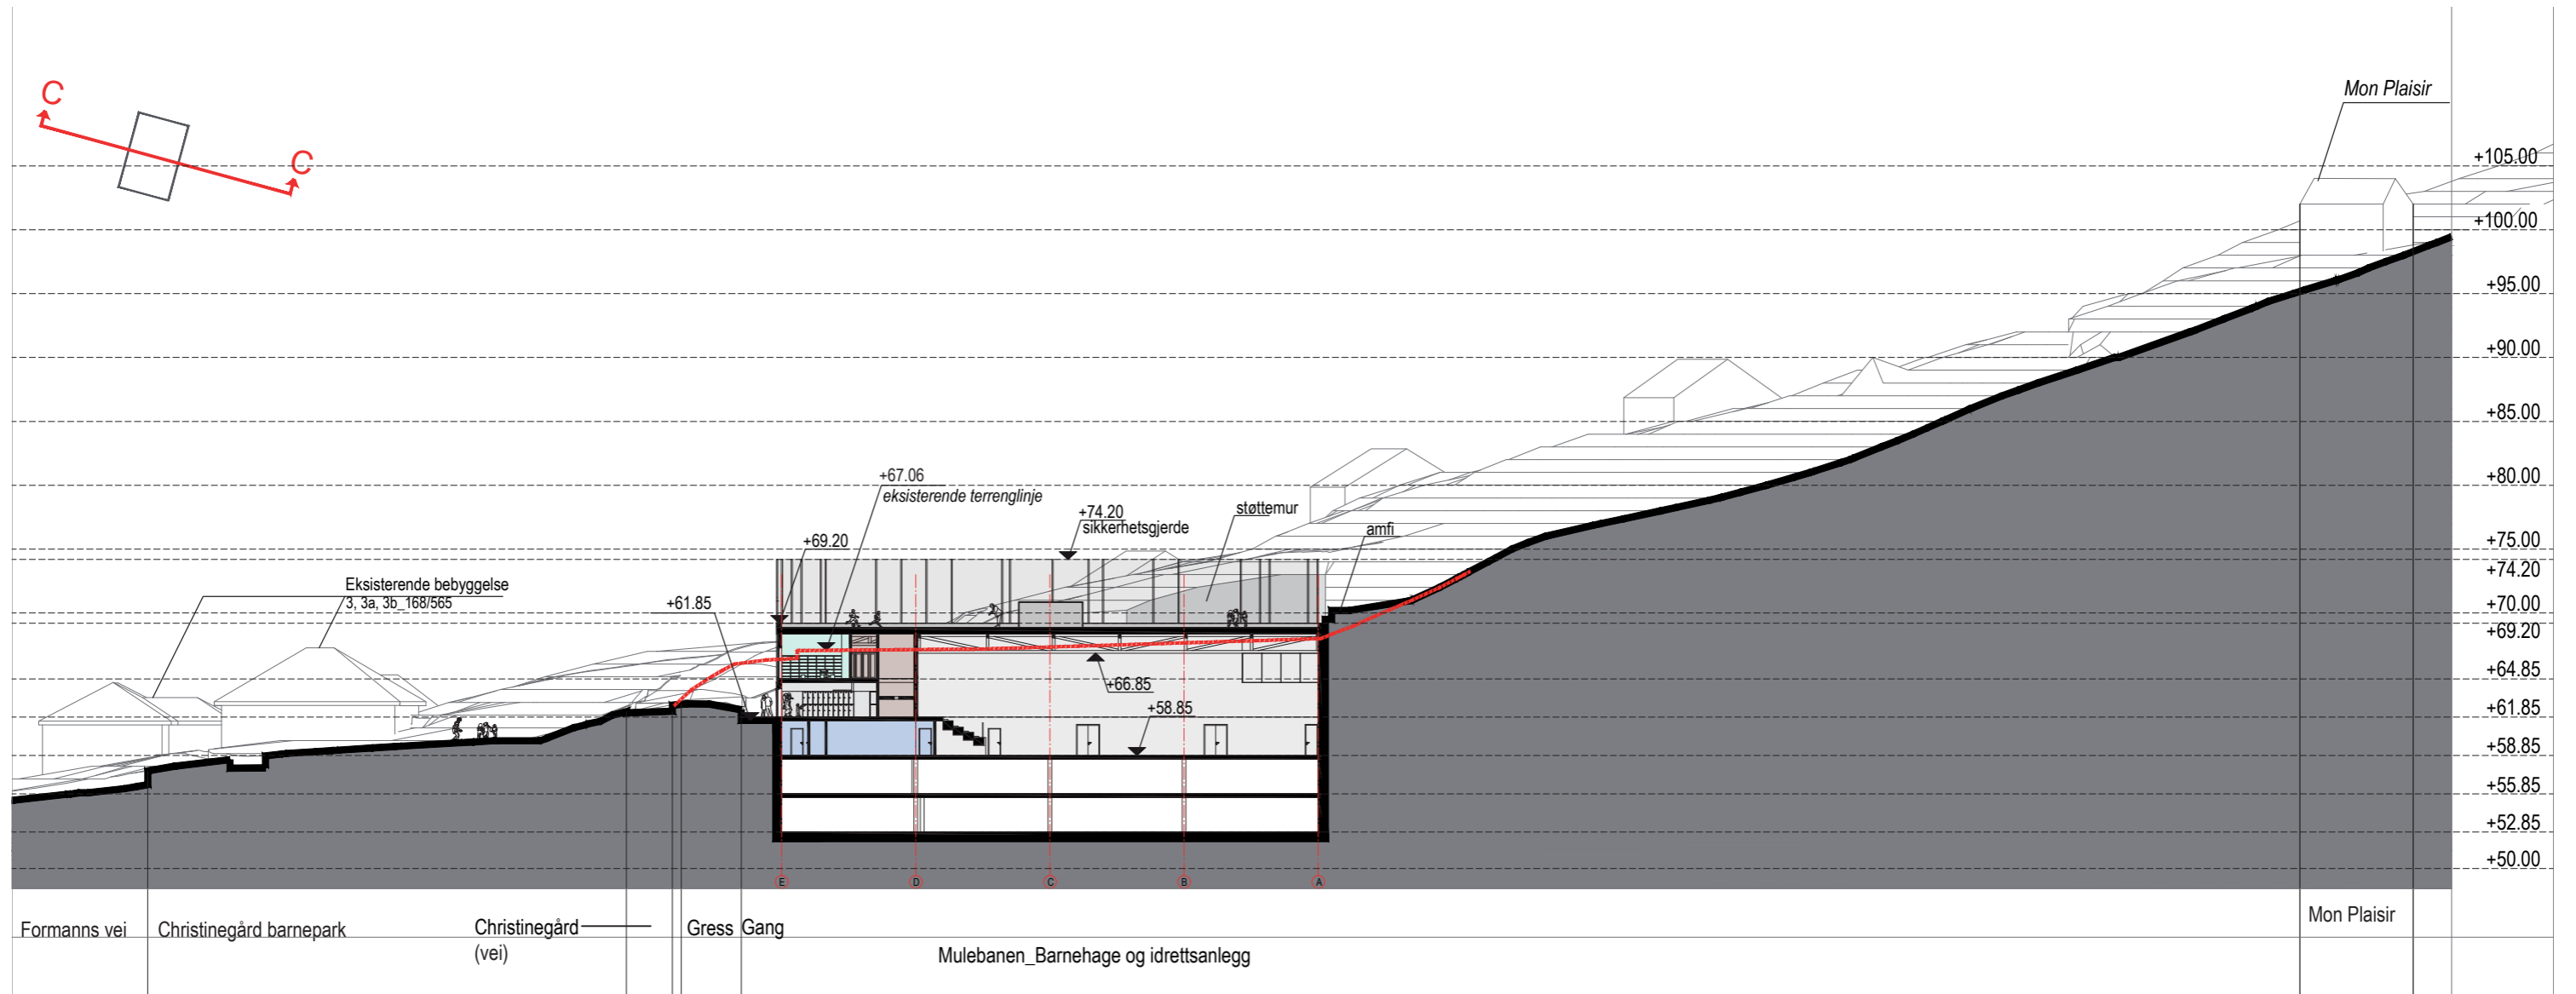

LANDSKAPSSNITT C-C
 Bergenhus, gnr.168, bnr.563, m.fl., Mulebanen
 Saks nr. 201316458
 Plan ID 1201_64180000
 dato: 30.10.17



ARKITEKTUR | LANDSKAP | DESIGN
 FORTUNEN AS | Torgallmenningen 7 | 5014 Bergen
 Org.nr: 966 103 663
 Tlf: +47 55 36 66 00 | Fax: +47 55 36 66 01
 E-post: arkitekt@fortunen.no